

NE 1/4
SECTION 21, T.5N., R.2W., S.L.B. & M.

IN ROY CITY & ROY DISTRICT

SCALE 1" = 200'


TAXING UNITS: 38, 41

SEE PAGE 73

UTAH DEPT OF TRANS
090840047
1.27 AC±
TU: 41

SEE PAGE 83

SEE PAGE 85

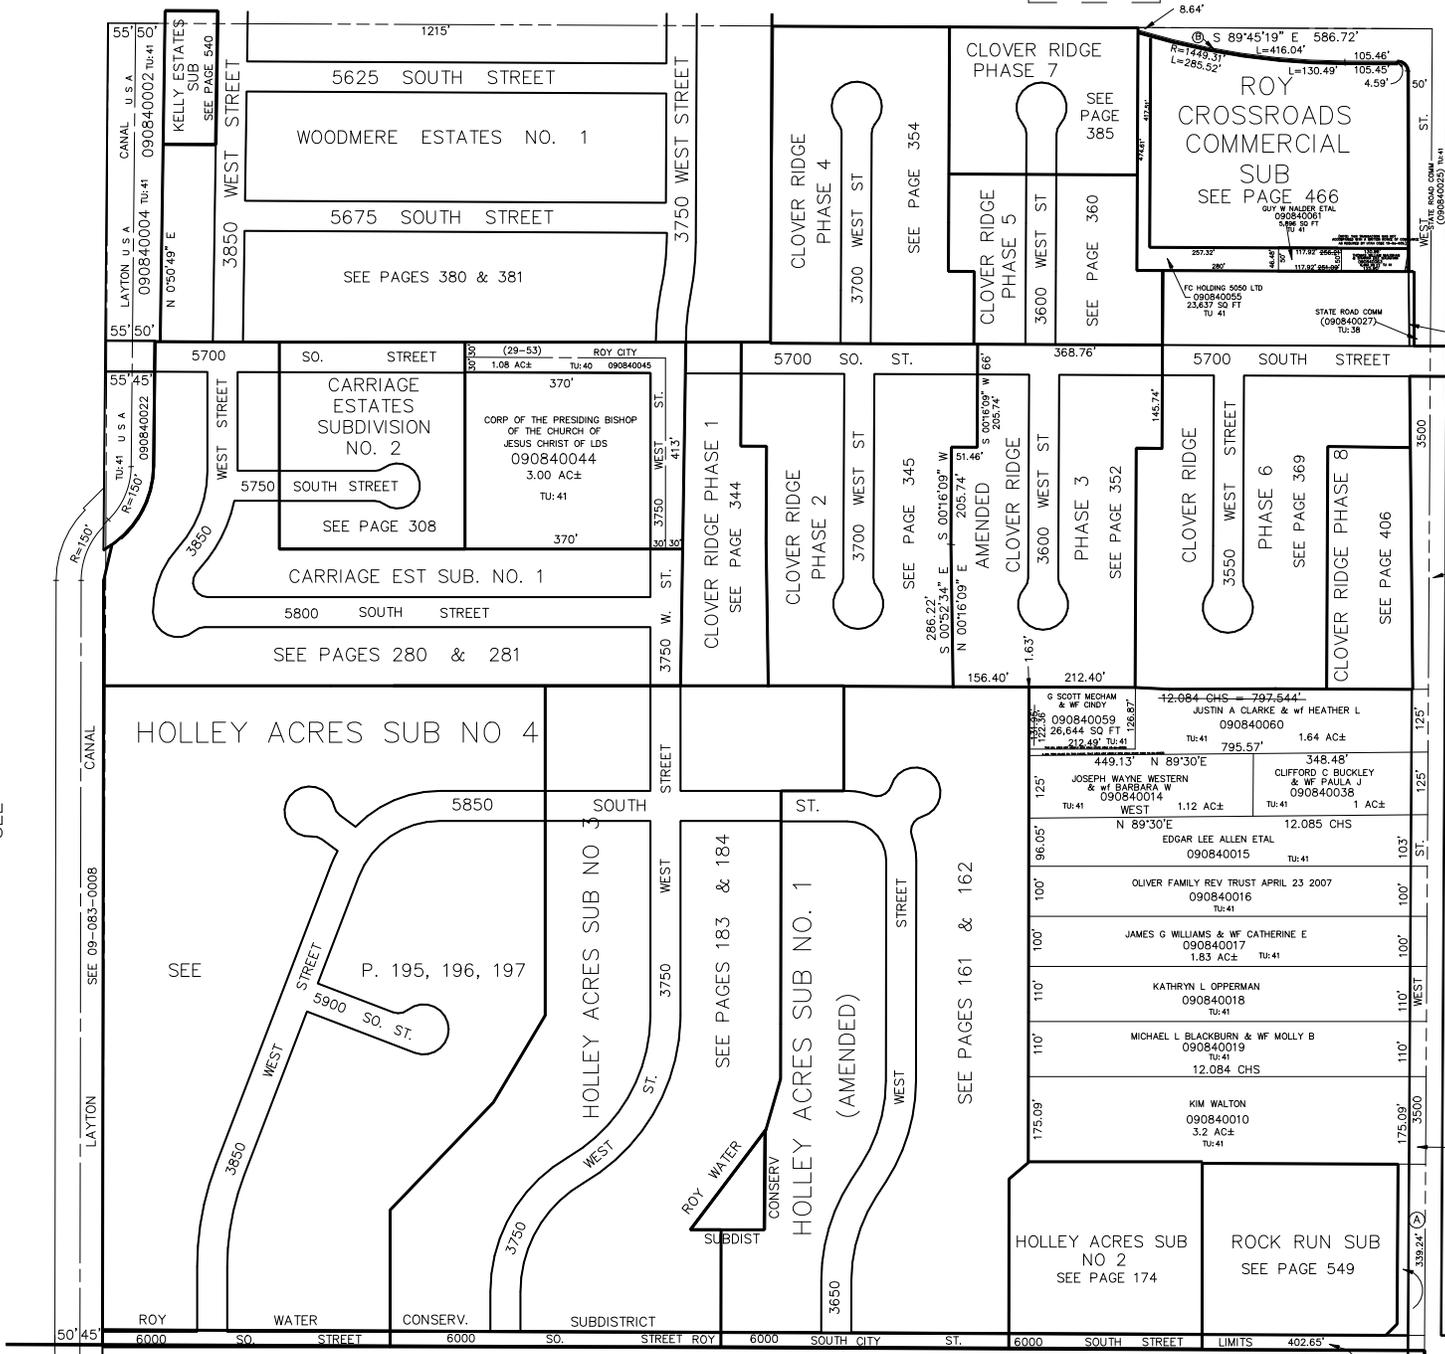

SEE PAGE 83

COUNTY OF WEBER
090840035
13068 SQ FT
TU: 41

UTAH DEPT OF TRANS
090840011
18,883 SQ FT
TU: 41

UTAH DEPT OF TRANS
090840012
8,844 SQ FT
TU: 41

STATE ROAD COMM
(090840022)
TU: 38

STATE ROAD COMM
(090840025)
TU: 41

STATE ROAD COMM
(090840061)
TU: 41

STATE ROAD COMM
(090840062)
TU: 41