

S.E. 1/4 OF N.E. 1/4 OF
SECTION 22, T.5N., R.2W., S.L.B.&M.

85-1

TAXING UNIT: 41

ROY CITY

PREFIX: 09-085

SCALE 1" = 100'

SEE PAGE 86

THOMAS DEE BAKER
c. DEN BAKER

16 AC.

0001

SEE PAGE

85-2

HENRY FIELD, JR

10 AC.

0012

GAYLEN T. FIELD
c. KATHRYN S.

5.61 AC.

0011

UTAH POWER
& LIGHT CO.


0010

6000

SOUTH

STREET

SEE PAGE 91-1

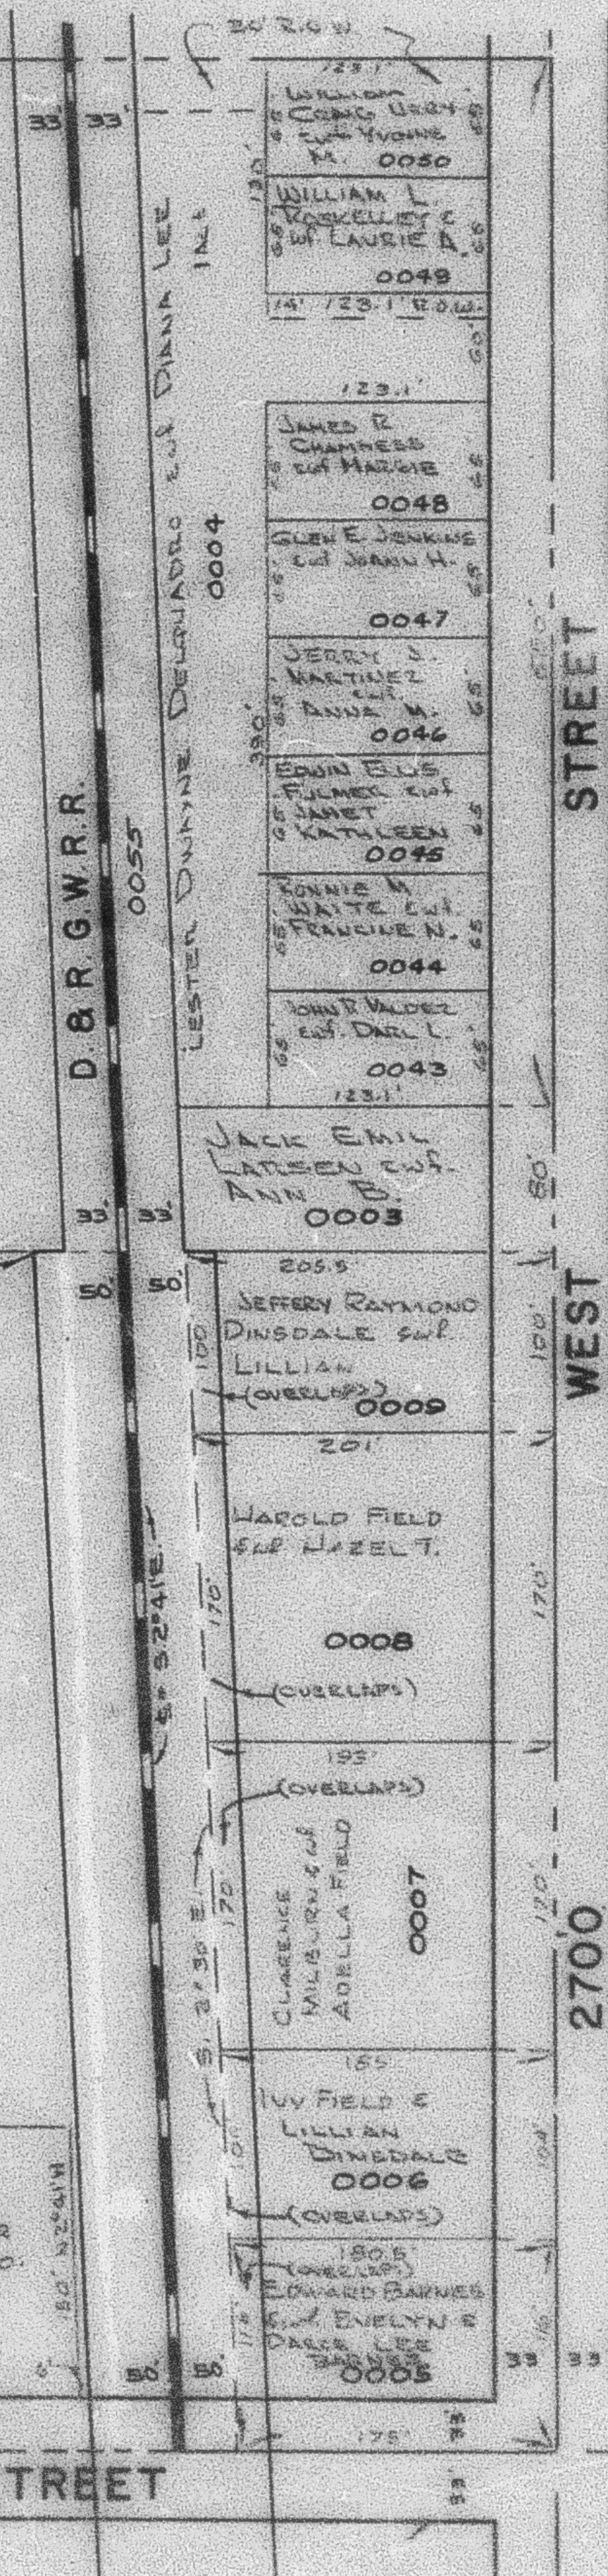

PARCEL No. 5
0001 to 0012
0043 to 0050
0055

SEE S.W. 1/4
OF N.W. 1/4
OF SEC. 23,
PAGE 123