


SW 1/4 OF NE 1/4 OF
SECTION 22, T.5N., R.2W., S.L.B. & M.
 IN ROY CITY
 SCALE 1" = 100'

TAXING UNIT: 41

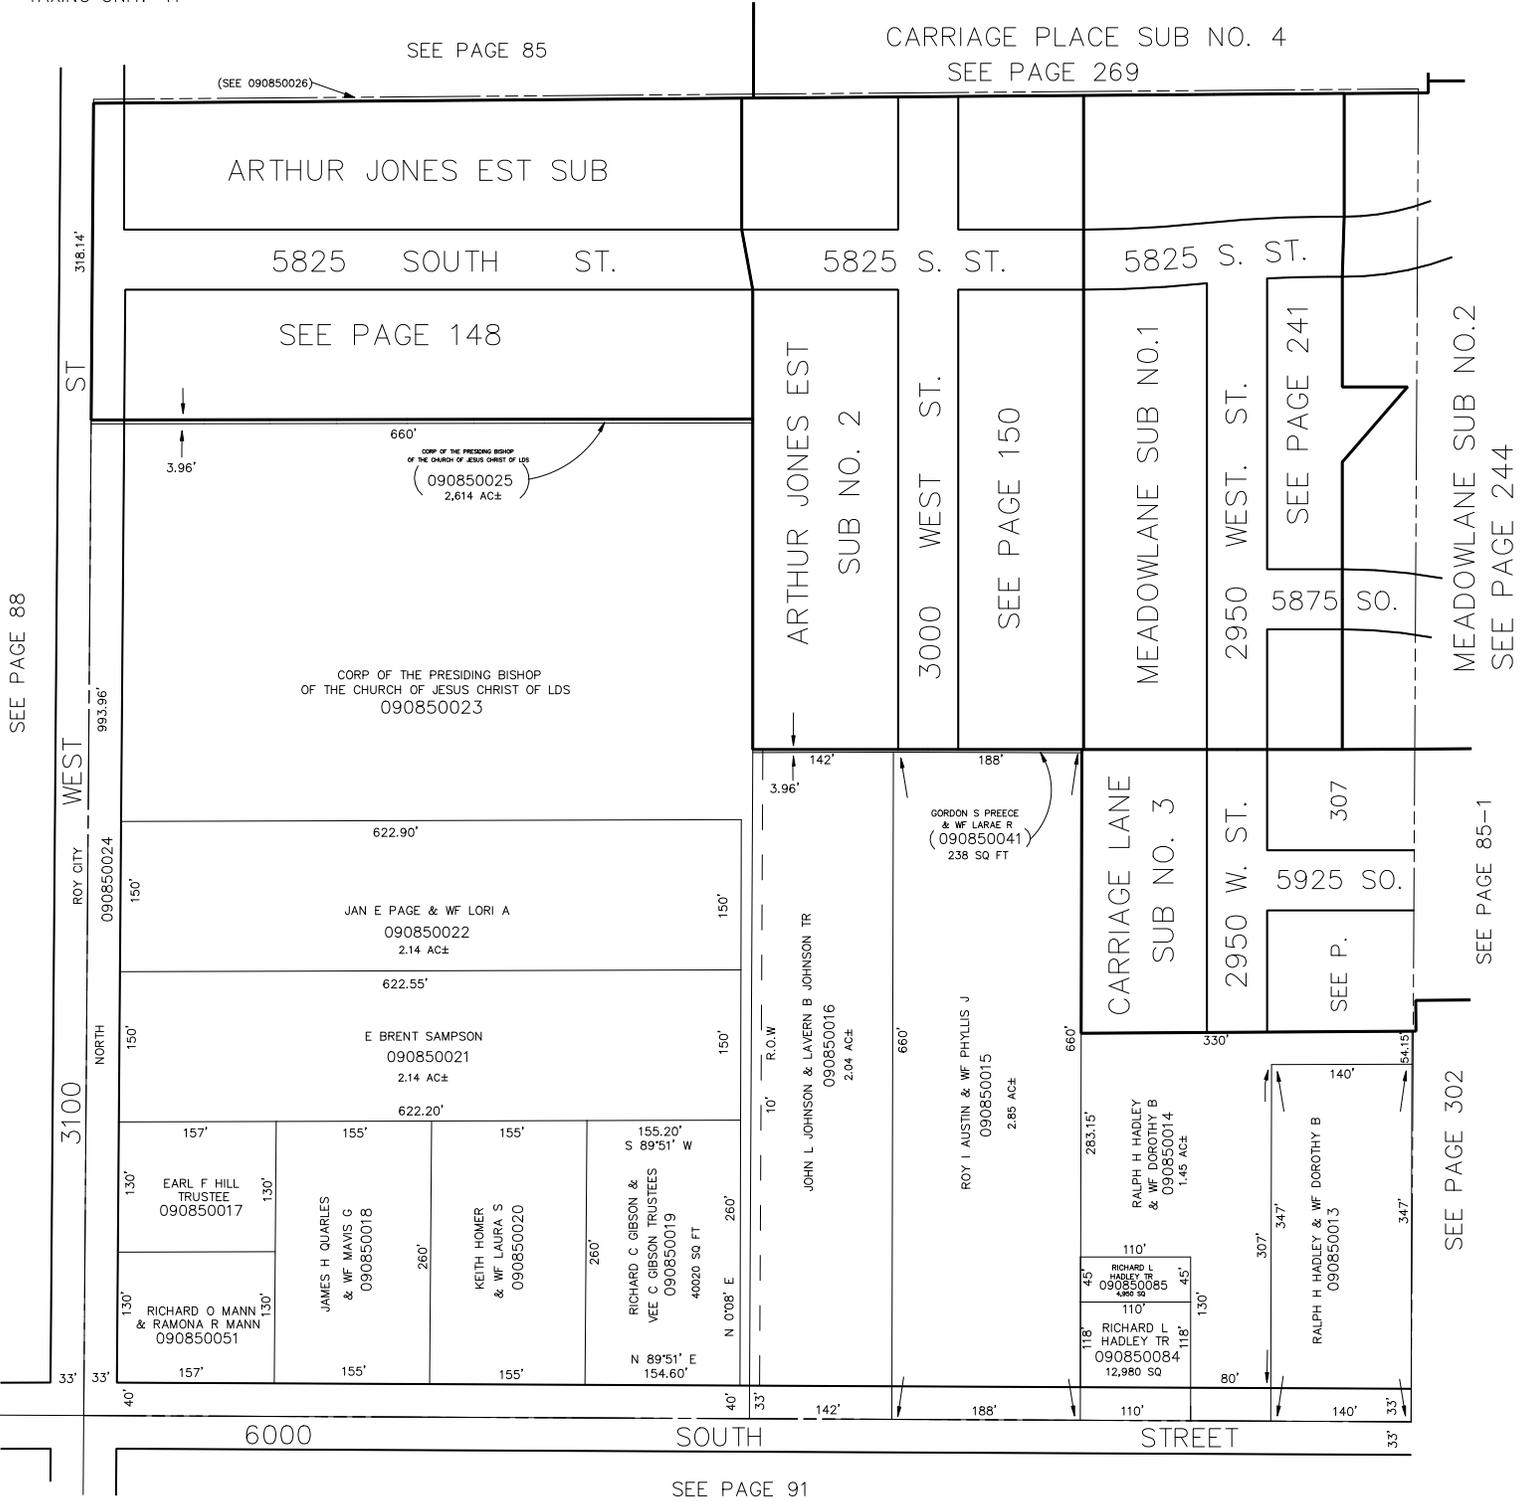

SEE PAGE 88

SEE PAGE 85

CARRIAGE PLACE SUB NO. 4
 SEE PAGE 269

ARTHUR JONES EST SUB

5825 SOUTH ST.

5825 S. ST.

5825 S. ST.

SEE PAGE 148

ARTHUR JONES EST
 SUB NO. 2

3000 WEST ST.

SEE PAGE 150

MEADOWLANE SUB NO.1

2950 WEST. ST.

SEE PAGE 241

MEADOWLANE SUB NO.2
 SEE PAGE 244

CORP OF THE PRESIDING BISHOP
 OF THE CHURCH OF JESUS CHRIST OF LDS
 090850023

JAN E PACE & WF LORI A
 090850022
 2.14 AC±

E BRENT SAMPSON
 090850021
 2.14 AC±

EARL F HILL
 TRUSTEE
 090850017

JAMES H QUARLES
 & WF MAVIS G
 090850018

KEITH HOMER
 & WF LAURA S
 090850020

RICHARD C GIBSON &
 WEE C GIBSON TRUSTEES
 090850019
 40020 SQ FT

JOHN L JOHNSON & LAVERN B JOHNSON TR
 090850016
 2.04 AC±

ROY I AUSTIN & WF PHYLLIS J
 090850015
 2.85 AC±

RALPH H HADLEY
 & WF DOROTHY B
 090850014
 1.45 AC±

RICHARD L HADLEY TR
 090850084
 12,980 SQ

RALPH H HADLEY & WF DOROTHY B
 090850013

SEE PAGE 302

SEE PAGE 85-1

6000

SOUTH

STREET

SEE PAGE 91