

SE 1/4 OF NE 1/4 OF
SECTION 22, T.5N., R.2W., S.L.B. & M.
 IN ROY CITY
 SCALE 1" = 100'


TAXING UNIT: 41

SEE PAGE 86

COUNTY OF WEBER
 (090850067)

COUNTY OF WEBER
 (090850068)

SEE PAGE 241

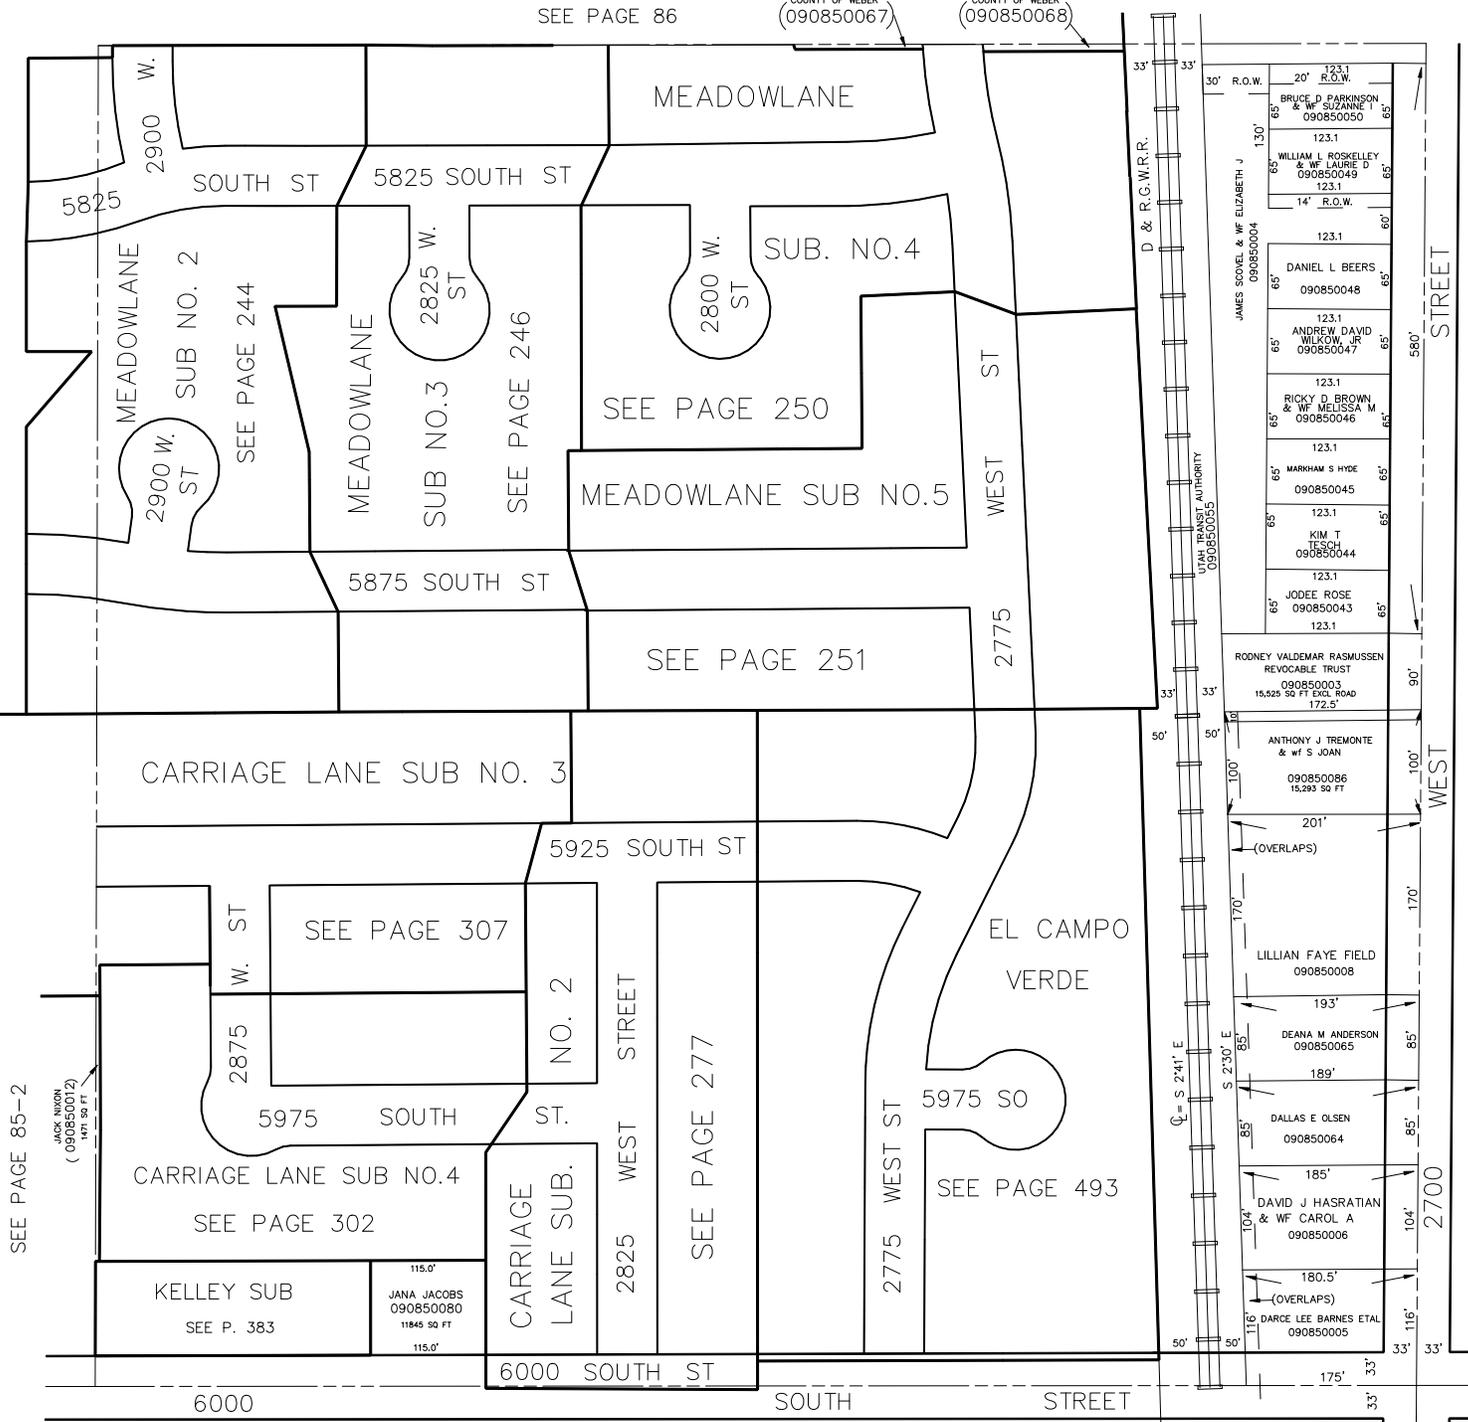

SEE PAGE 85-2

JACK WILSON
 (090850012)
 1471 SQ FT

CARRIAGE LANE SUB NO. 3

SEE PAGE 307

CARRIAGE LANE SUB NO. 4
 SEE PAGE 302

KELLEY SUB
 SEE P. 383

JANA JACOBS
 090850080
 11845 SQ FT

CARRIAGE LANE SUB.
 NO. 2

SEE PAGE 277

EL CAMPO VERDE

SEE PAGE 493

SEE PAGE 91-1

SEE PAGE 123