


SW 1/4 OF NE 1/4 OF  
SECTION 22, T.5N., R.2W., S.L.B. & M.

85-2

IN ROY CITY  
SCALE 1" = 100'

TAXING UNIT: 41

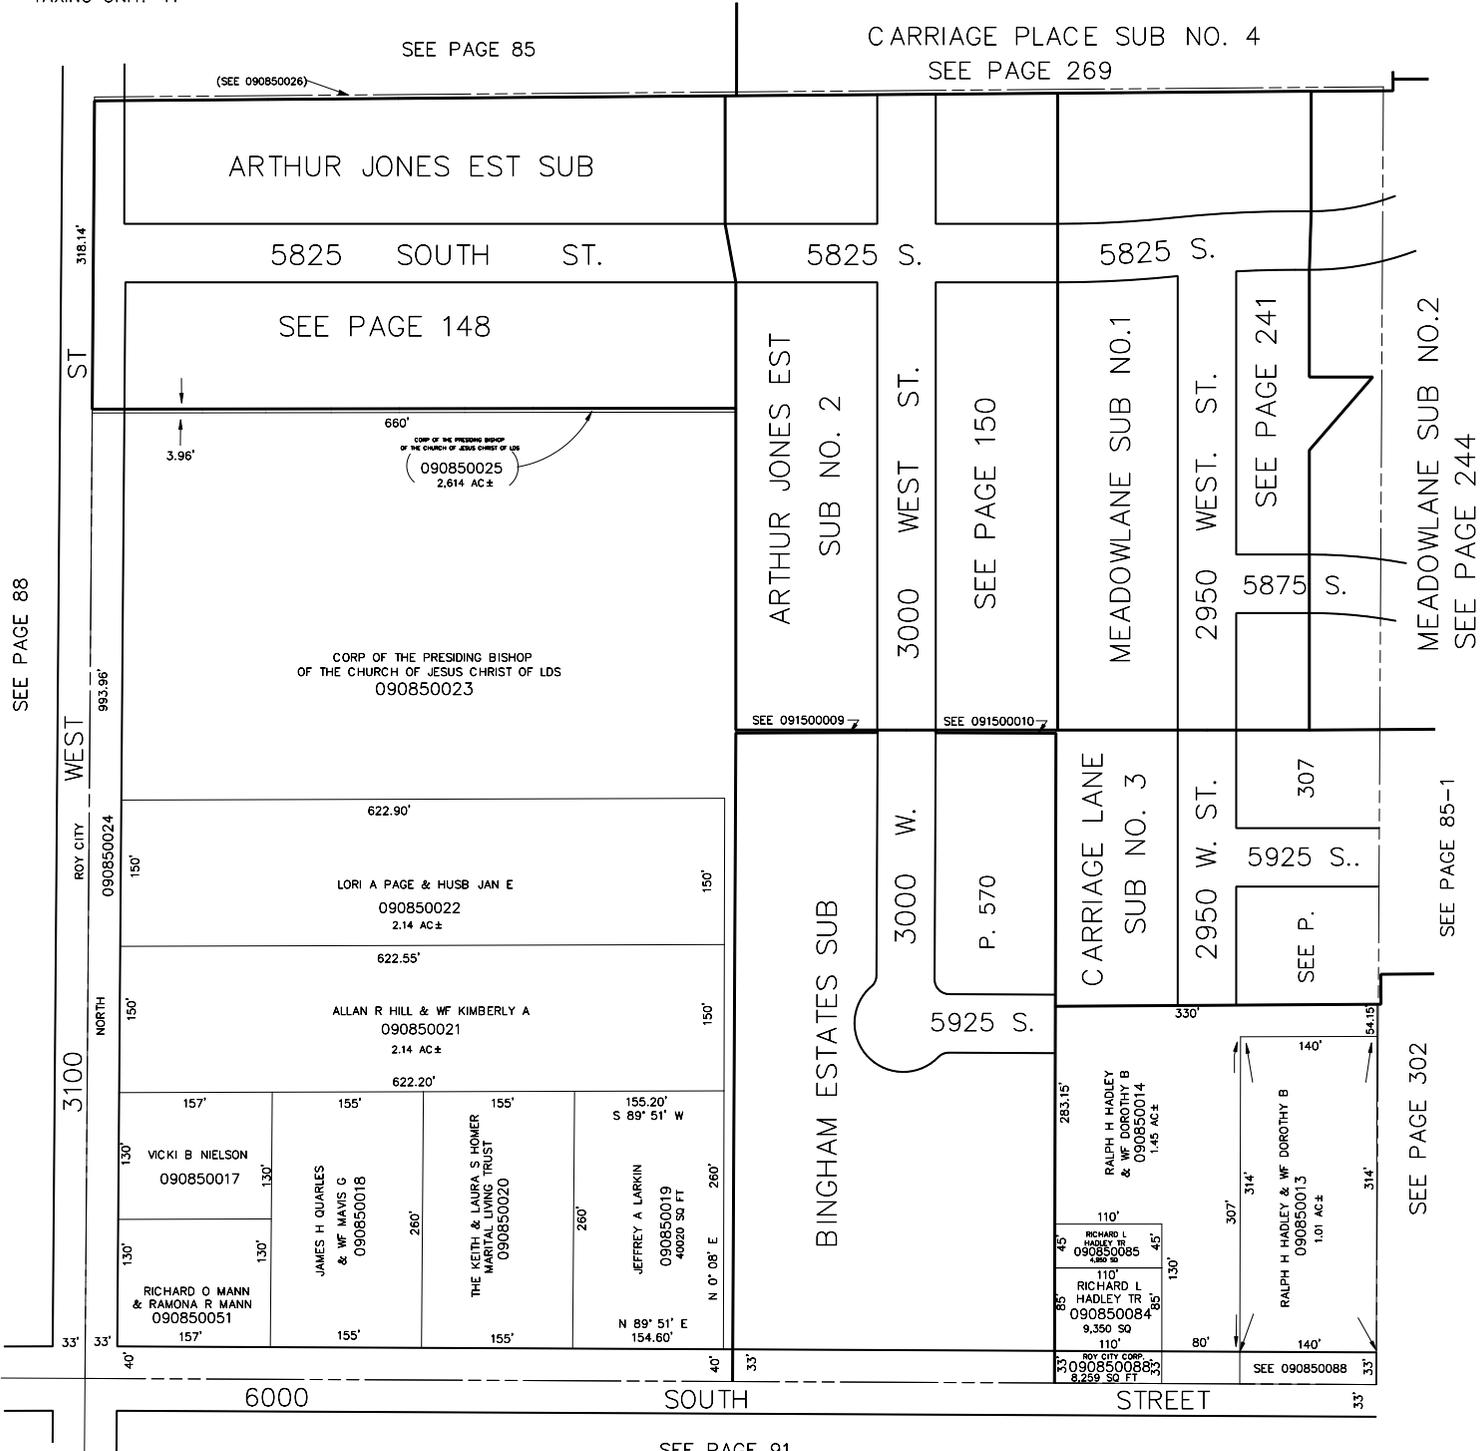

SEE PAGE 88

SEE PAGE 85

CARRIAGE PLACE SUB NO. 4  
SEE PAGE 269

(SEE 090850026)

ARTHUR JONES EST SUB

5825 SOUTH ST.

5825 S.

5825 S.

SEE PAGE 148

ARTHUR JONES EST  
SUB NO. 2

3000 WEST ST.

SEE PAGE 150

MEADOWLANE SUB NO.1

2950 WEST. ST.

SEE PAGE 241

MEADOWLANE SUB NO.2

SEE PAGE 244

CORP OF THE PRESIDING BISHOP  
OF THE CHURCH OF JESUS CHRIST OF LDS  
090850023

SEE 091500009-7

SEE 091500010-7

BINGHAM ESTATES SUB

3000 W.

P. 570

CARRIAGE LANE  
SUB NO. 3

2950 W. ST.

307

SEE P.

5925 S..

SEE PAGE 85-1

622.90'

LORI A PAGE & HUSB JAN E  
090850022  
2.14 AC±

622.55'

ALLAN R HILL & WF KIMBERLY A  
090850021  
2.14 AC±

622.20'

VICKI B NIELSON  
090850017

JAMES H QUARLES  
& WF MAVIS G  
090850018

THE KEITH & LAURA S HOMER  
MARITAL LIVING TRUST  
090850020

JEFFREY A LARKIN  
090850019  
40020 SQ FT

RALPH H HADLEY  
& WF DOROTHY B  
090850014  
1.46 AC±

RICHARD L  
HADLEY TR  
090850084  
9,350 SQ

RALPH H HADLEY & WF DOROTHY B  
090850013  
1.01 AC±

RICHARD O MANN  
& RAMONA R MANN  
090850051

ROY CITY CORP  
090850088  
8,289 SQ FT

SEE 090850088

6000

SOUTH

STREET

SEE PAGE 91

SEE PAGE 302