

SE 1/4 OF NE 1/4 OF
SECTION 22, T.5N., R.2W., S.L.B. & M.
IN ROY CITY
SCALE 1" = 100'

85-1


TAXING UNIT: 41

SEE PAGE 86

COUNTY OF WEBER
(090850067)

COUNTY OF WEBER
(090850068)

SEE PAGE 241

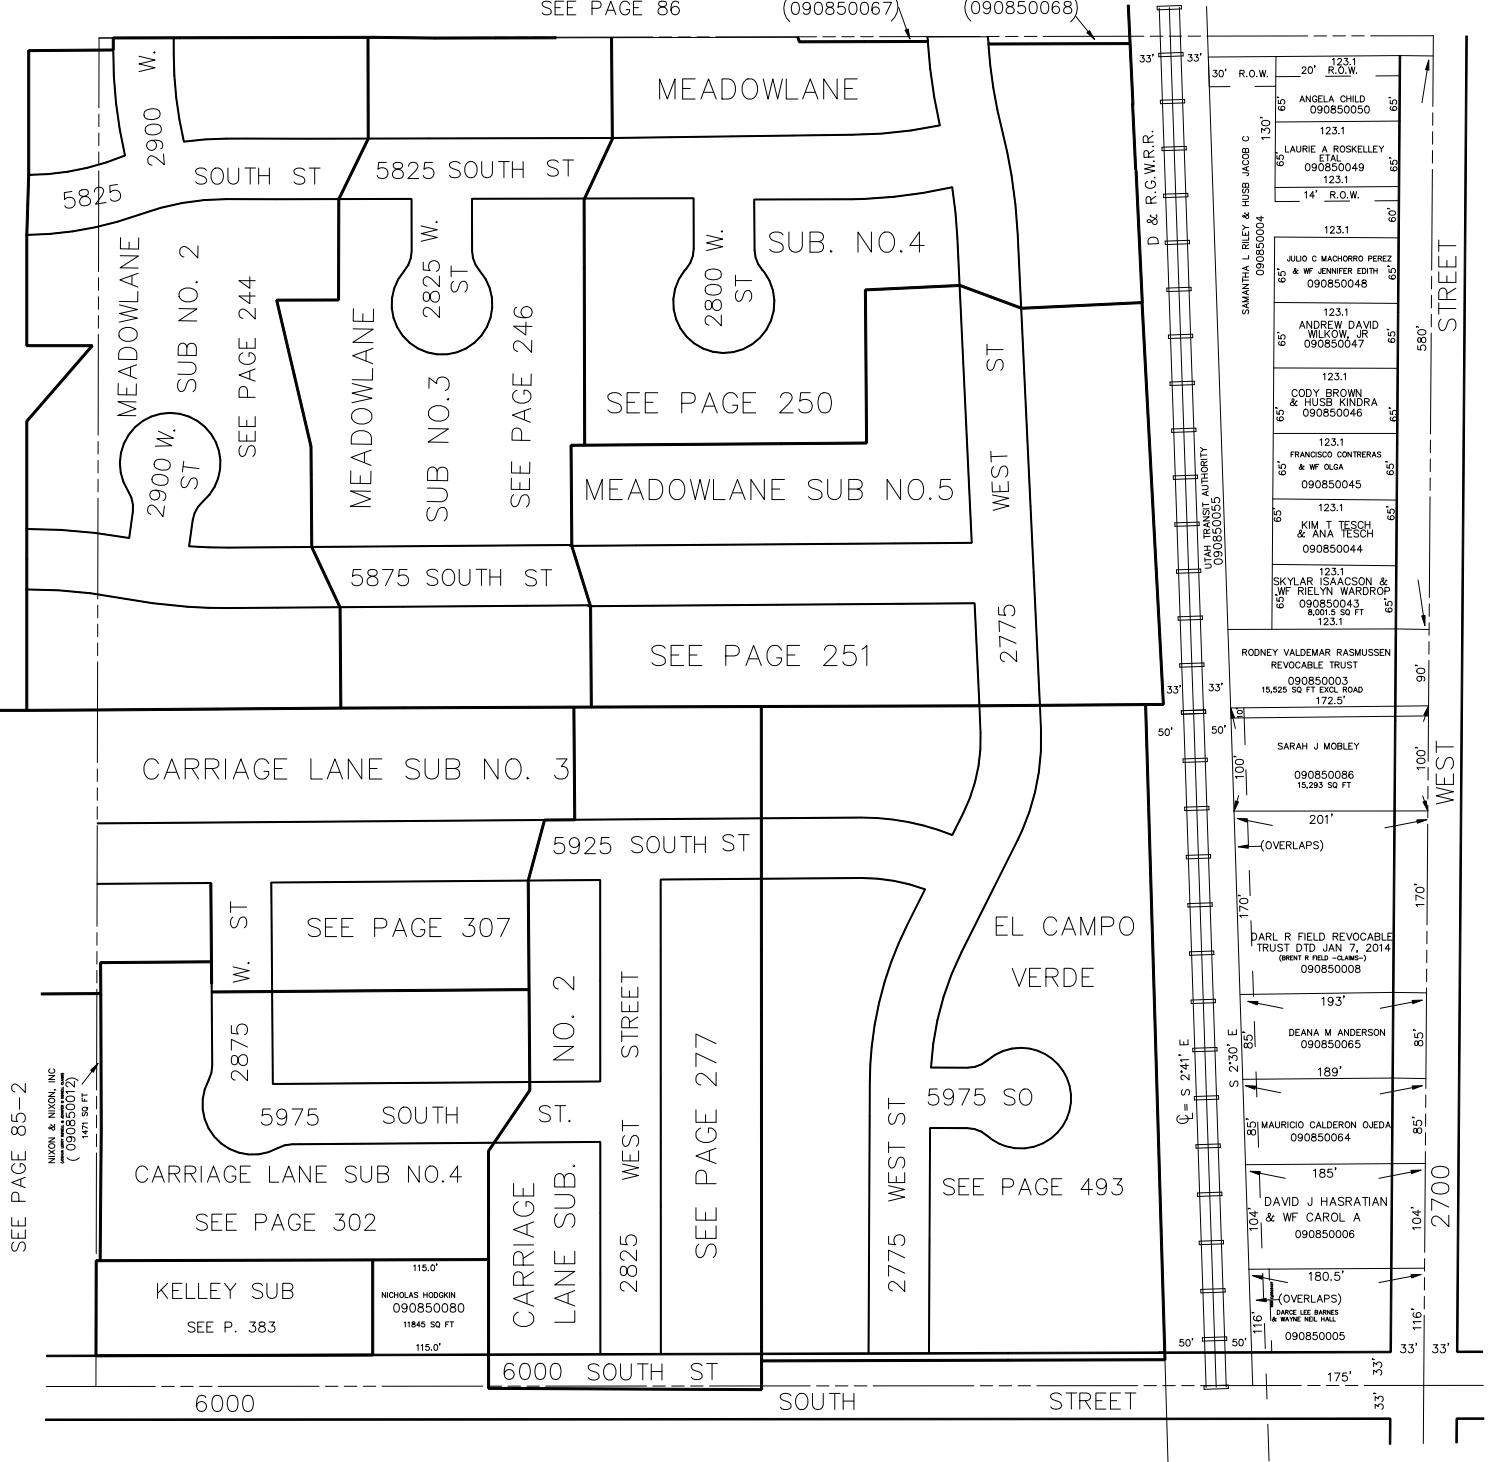

SEE PAGE 123

SEE PAGE 85-2

NIXON & NIXON, INC.
(090850072)
1471 50 FT

KELLEY SUB
SEE P. 383

NICHOLAS HODGKIN
090850080
11845 50 FT

CARRIAGE
LANE SUB.
NO. 2

SEE PAGE 277

EL CAMPO
VERDE

SEE PAGE 493

SEE PAGE 91-1

FOR TAX PURPOSES ONLY

SHL 8-86