

N.W. 1/4 OF N.W. 1/4

88-4

SECTION 22, T.5N., R.2W., S.L.B. & M.

TAXING UNITS: ,38, ,41, 69

ROY CITY & ROY DISTRICT

PREFIX 09-088

SCALE 1" = 100'


SEE PAGE 64

5600

SOUTH

STREET

WEST STREET

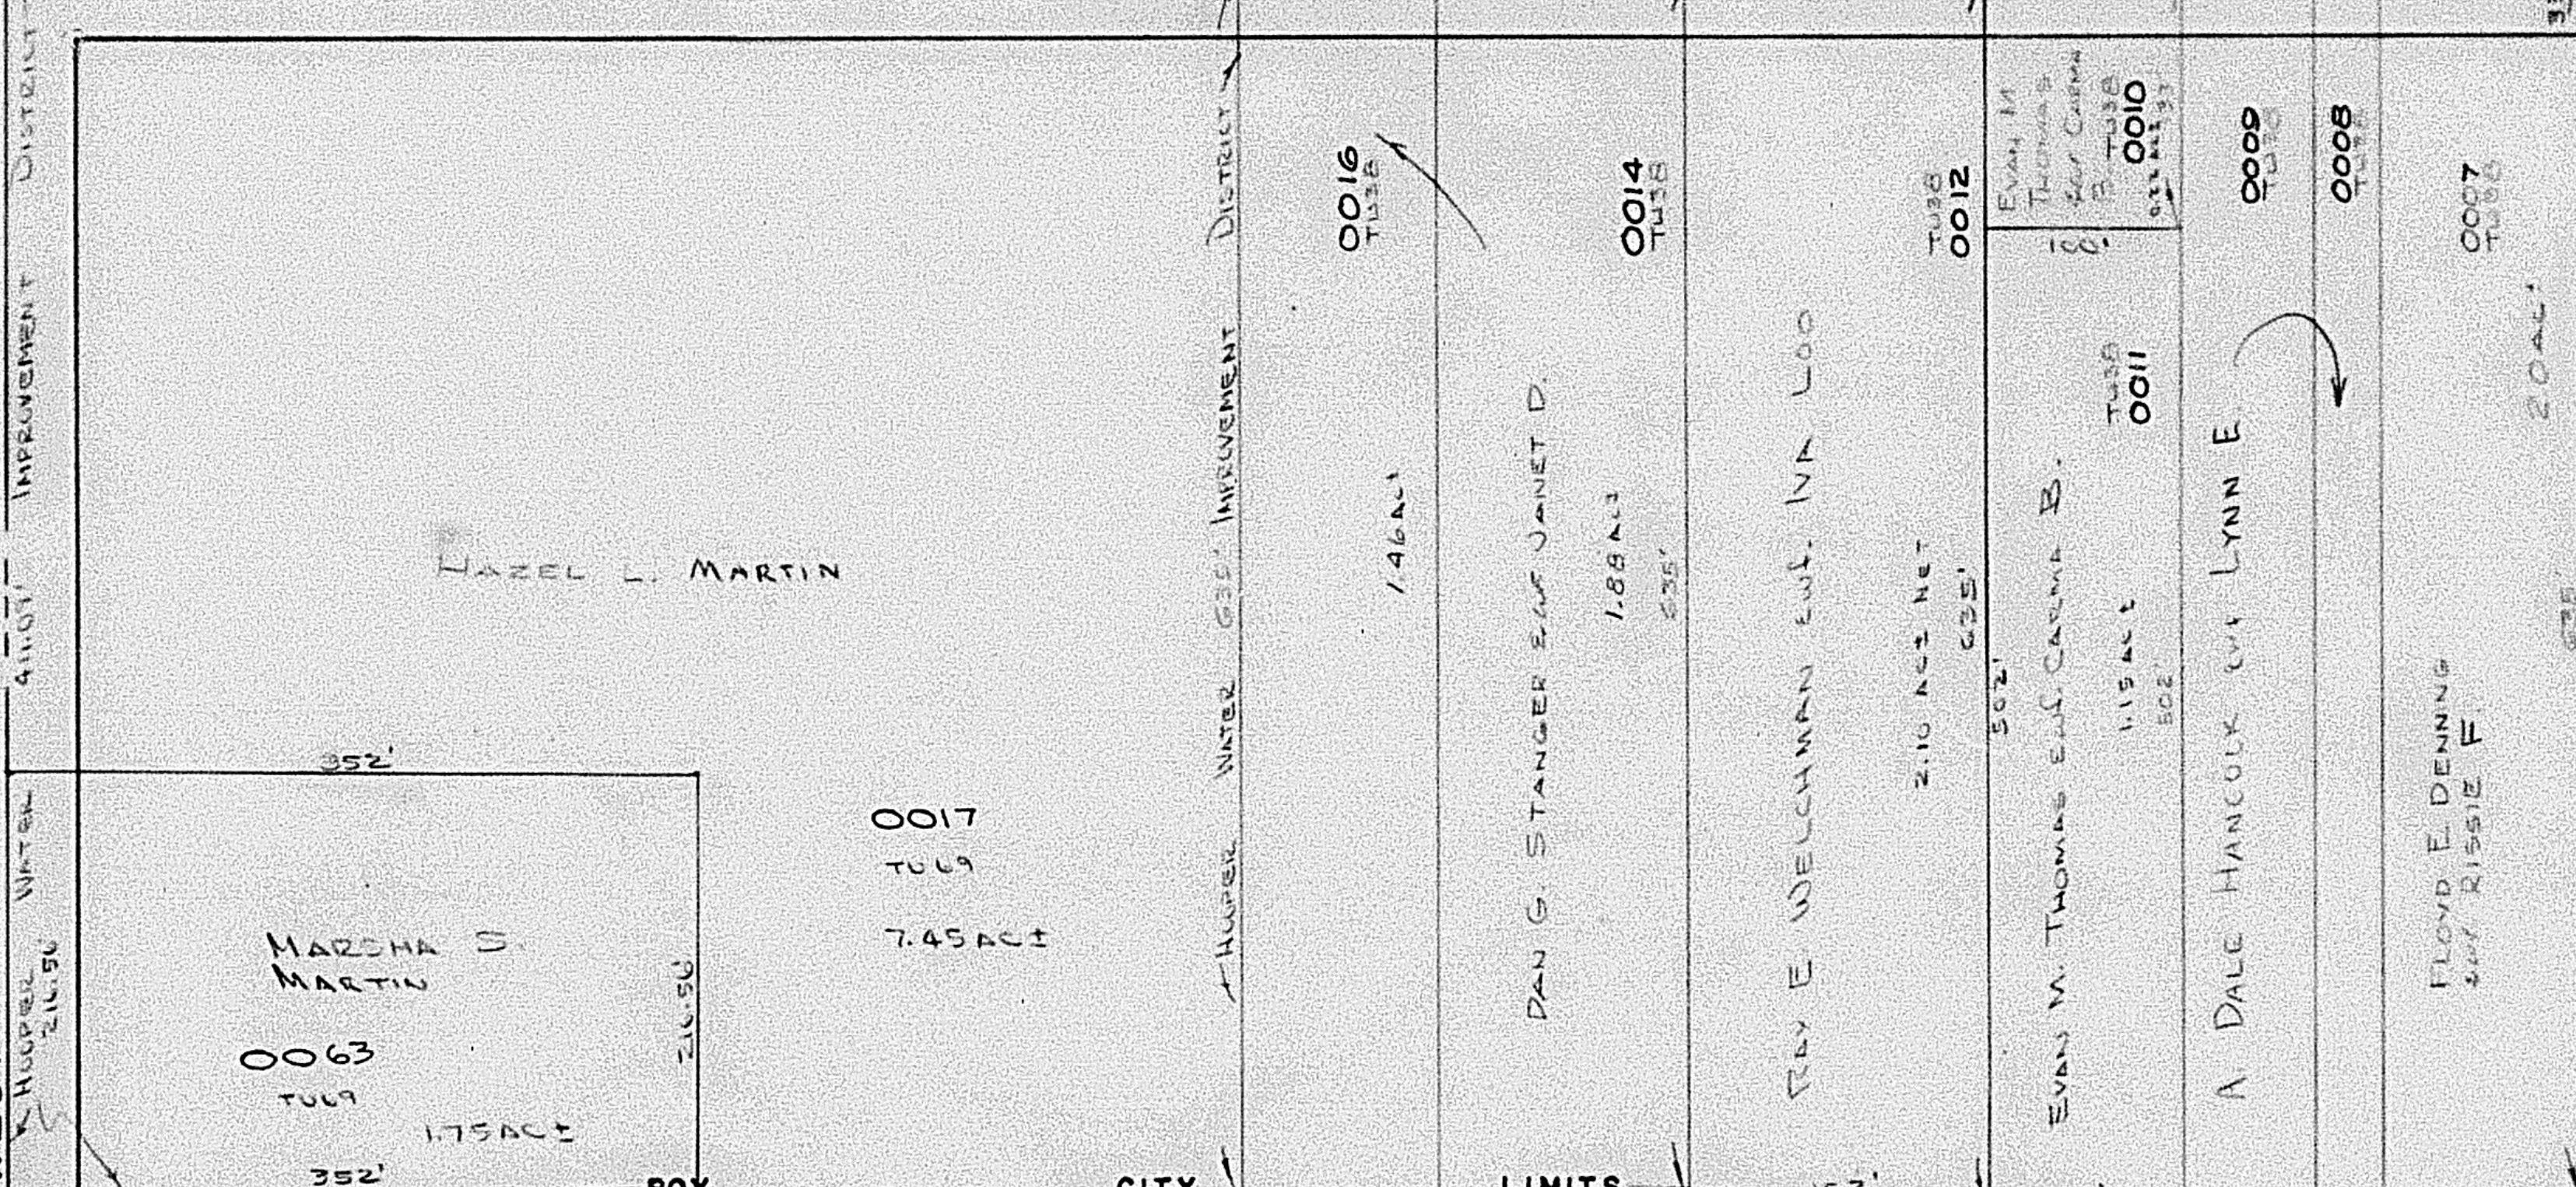

PARCEL Nos.
0007 TO 0017
0040 TO 0042
0063

SEE PAGE
84

SEE PAGE
88-1

ROY CITY CORP SEE 09-085-0002

SEE PONY ACRE ESTATES

5700

SOUTH

STREET

3500

PAGE 90

ROY CITY LIMITS

SEE 0005 PAGE 88-3

SEE 0037
PAGE 88-3

SEE PAGE 88-3

W.F.J. 10-69