

S.E. 1/4 OF N.W. 1/4
SECTION 22, T.5N., R. 2 W., S.L.B. & M.

88-2

TAXING UNITS: ,41

ROY CITY


PREFIX: 09-088

SCALE 1" = 100'

SEE ALSO PAGES 88-3, 4

PINTO ACRES NO. 1
SUBDIVISION
SEE PAGE 158

SEE PAGE 88-1

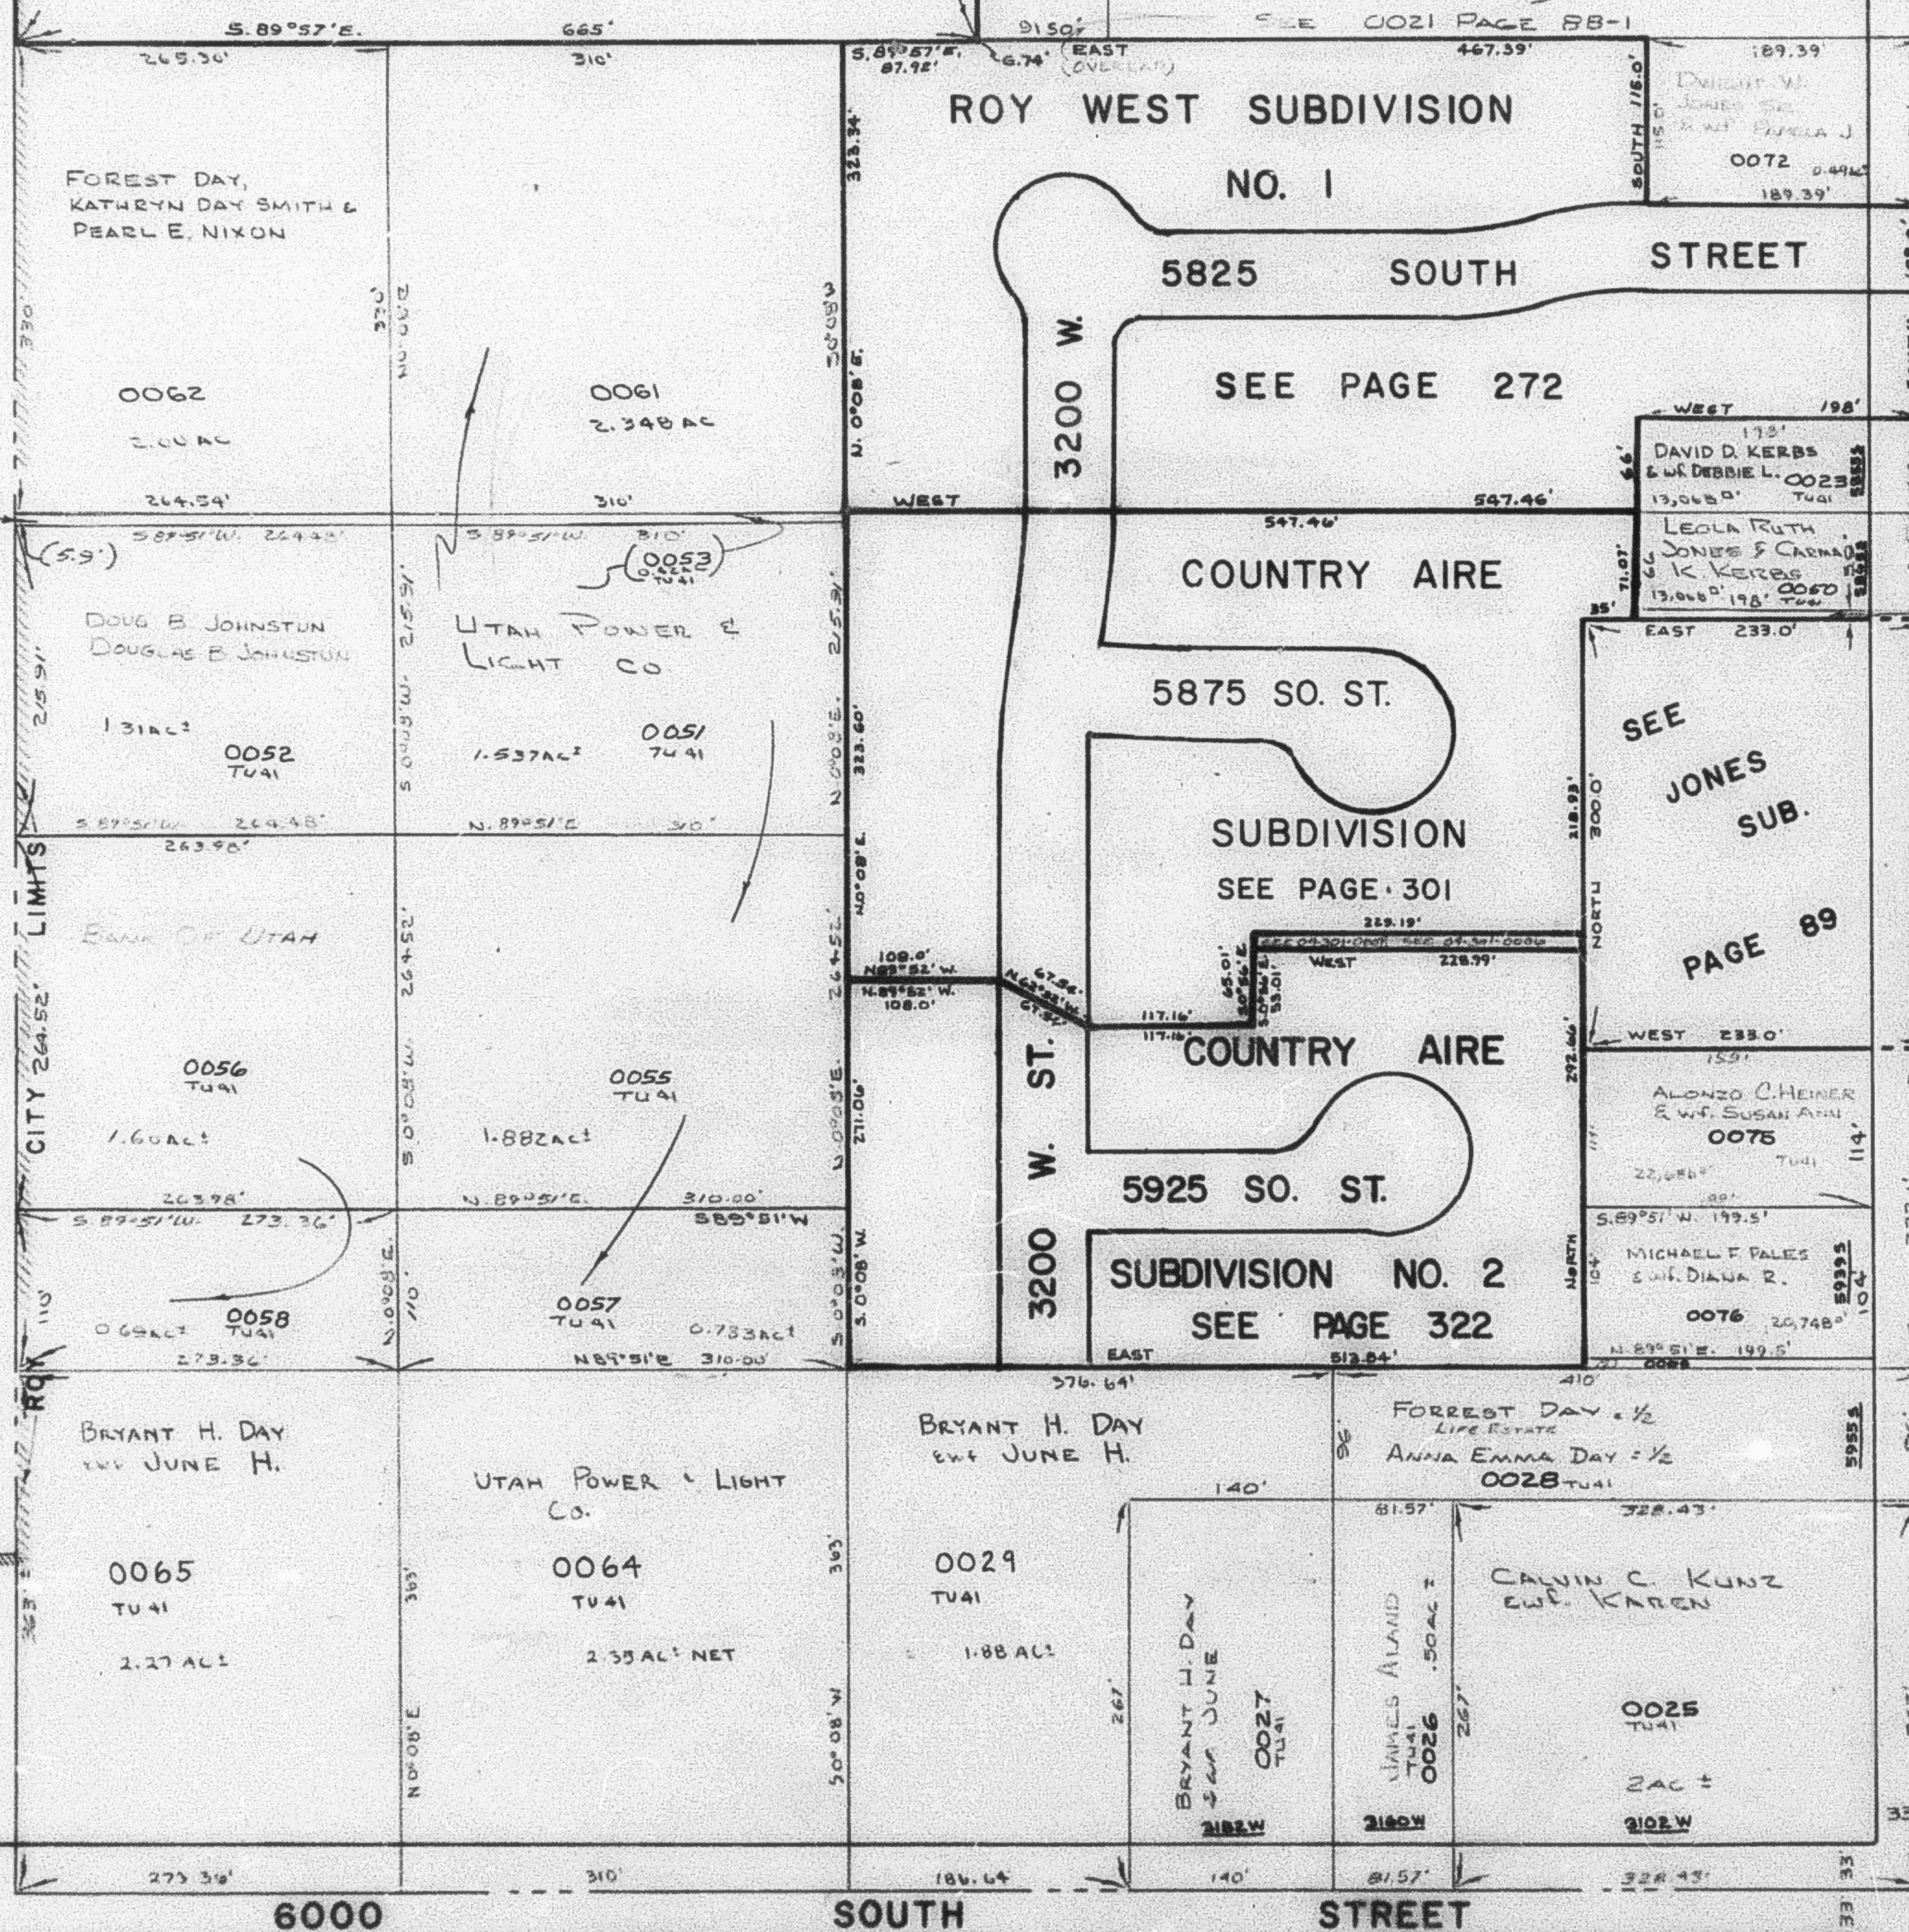

PARCEL No. 5
0022 TO 0029
0046 TO 0049
0050 TO 0059
0061
0062
0064
0065
0067
0068
0070
0072
0075
0076

(COUNTY OF WARD)
0049
1.754.9' 20' 1/4 COR.

SEE N.E.
1/4 PAGE
85

② MICHAEL F. PALES
& WIFE DIANA R.
1.197' 0068

SEE PAGE
88-3