


NE 1/4 OF NW 1/4
SECTION 22, T.5N., R.2W., S.L.B. & M.

TAXING UNITS: 41

IN ROY CITY
SCALE 1" = 100'

SEE PAGE 64

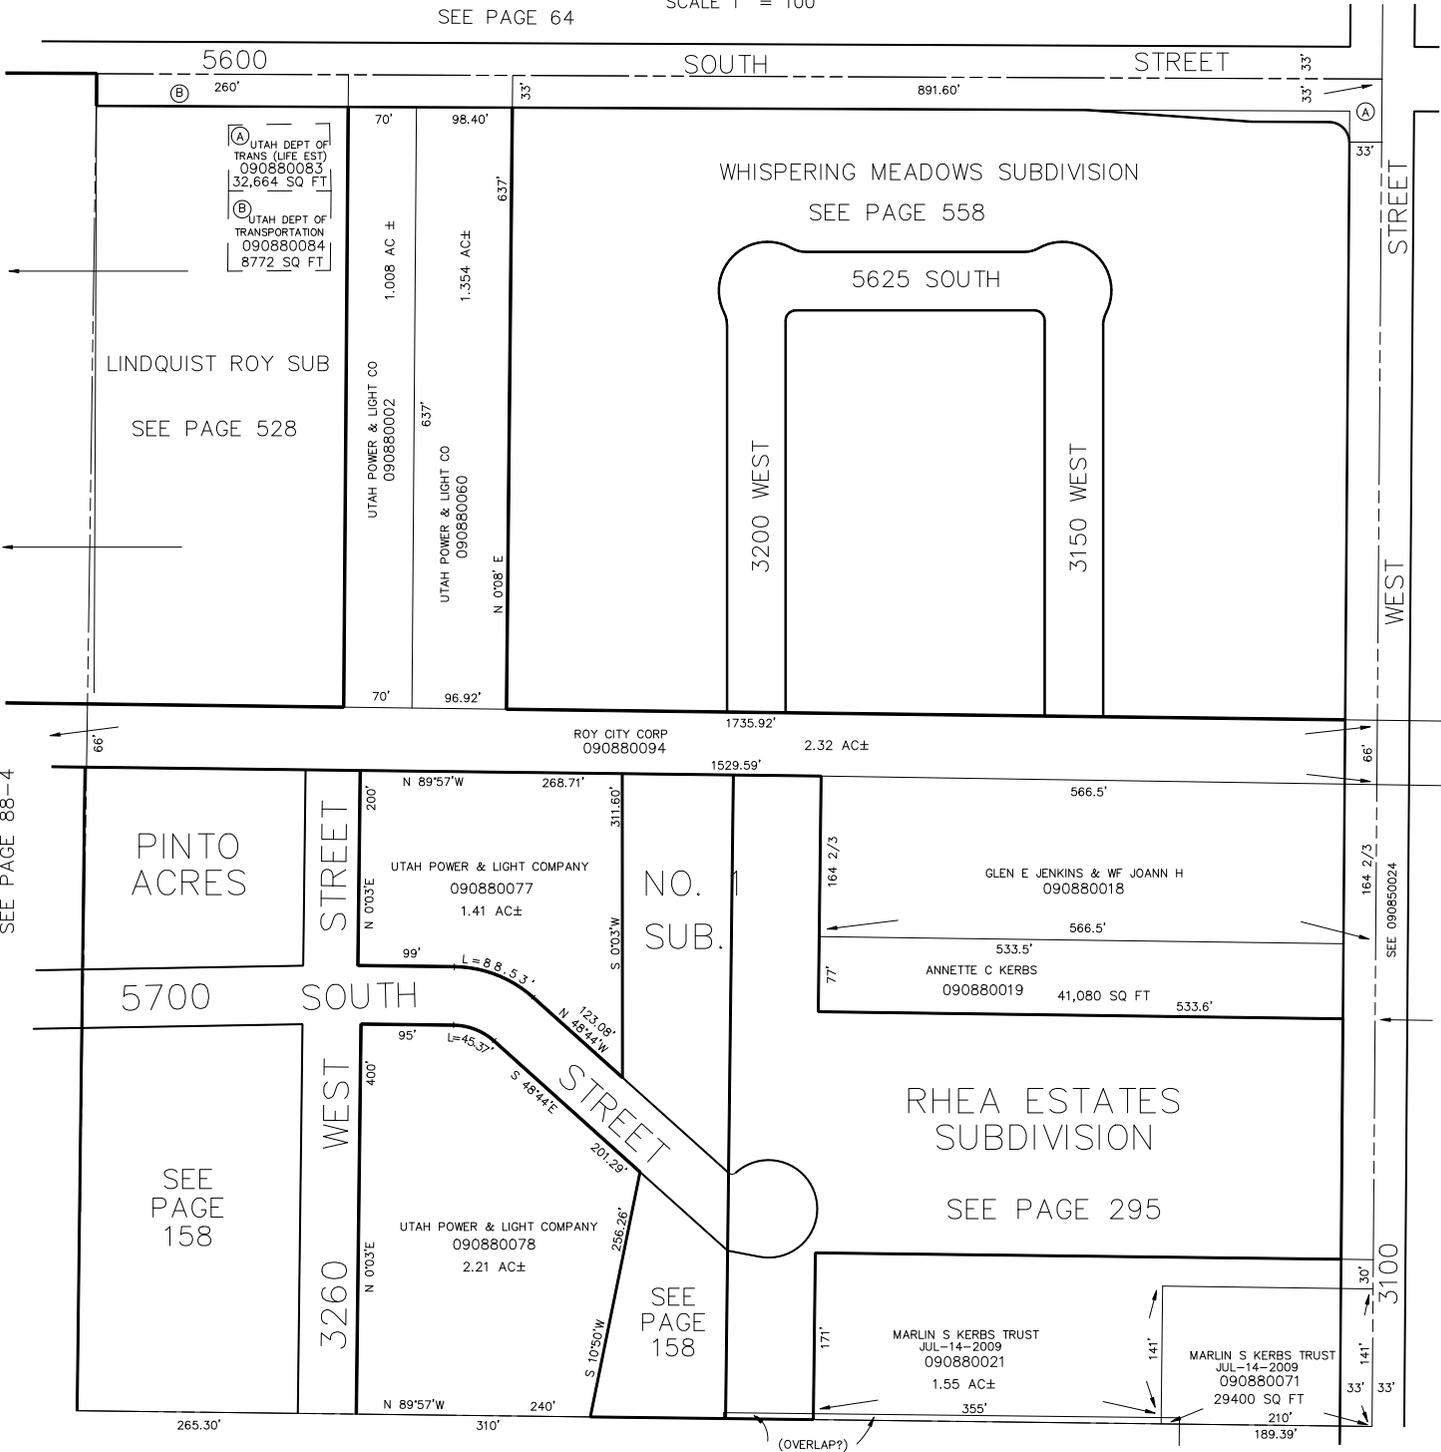

(A) UTAH DEPT OF TRANS (LIFE EST)
090880083
32,664 SQ FT

(B) UTAH DEPT OF TRANSPORTATION
090880084
8772 SQ FT

LINDQUIST ROY SUB
SEE PAGE 528

WHISPERING MEADOWS SUBDIVISION
SEE PAGE 558

5625 SOUTH
3200 WEST
3150 WEST

PINTO ACRES

NO. SUB.

RHEA ESTATES SUBDIVISION
SEE PAGE 295

SEE PAGE 158

SEE PAGE 158

MARLIN S KERBS TRUST
JUL-14-2009
090880021
1.55 AC±

MARLIN S KERBS TRUST
JUL-14-2009
090880071
29400 SQ FT

SEE PAGE 88-2

SEE PAGE 88-4

SEE PAGE 85