

N.W. 1/4 OF S.E. 1/4 OF
SECTION 22, T.5N.,R.2W., S.L.B.&M.

91-2

TAXING UNIT: 41


ROY CITY
SCALE 1" = 100'

PREFIX: 08-091

SEE PAGE 85-2

PARCEL NOS.
0001 to 0006
0008
0011 to 0014
0028
0027 to 0029

SEE PAGE
92

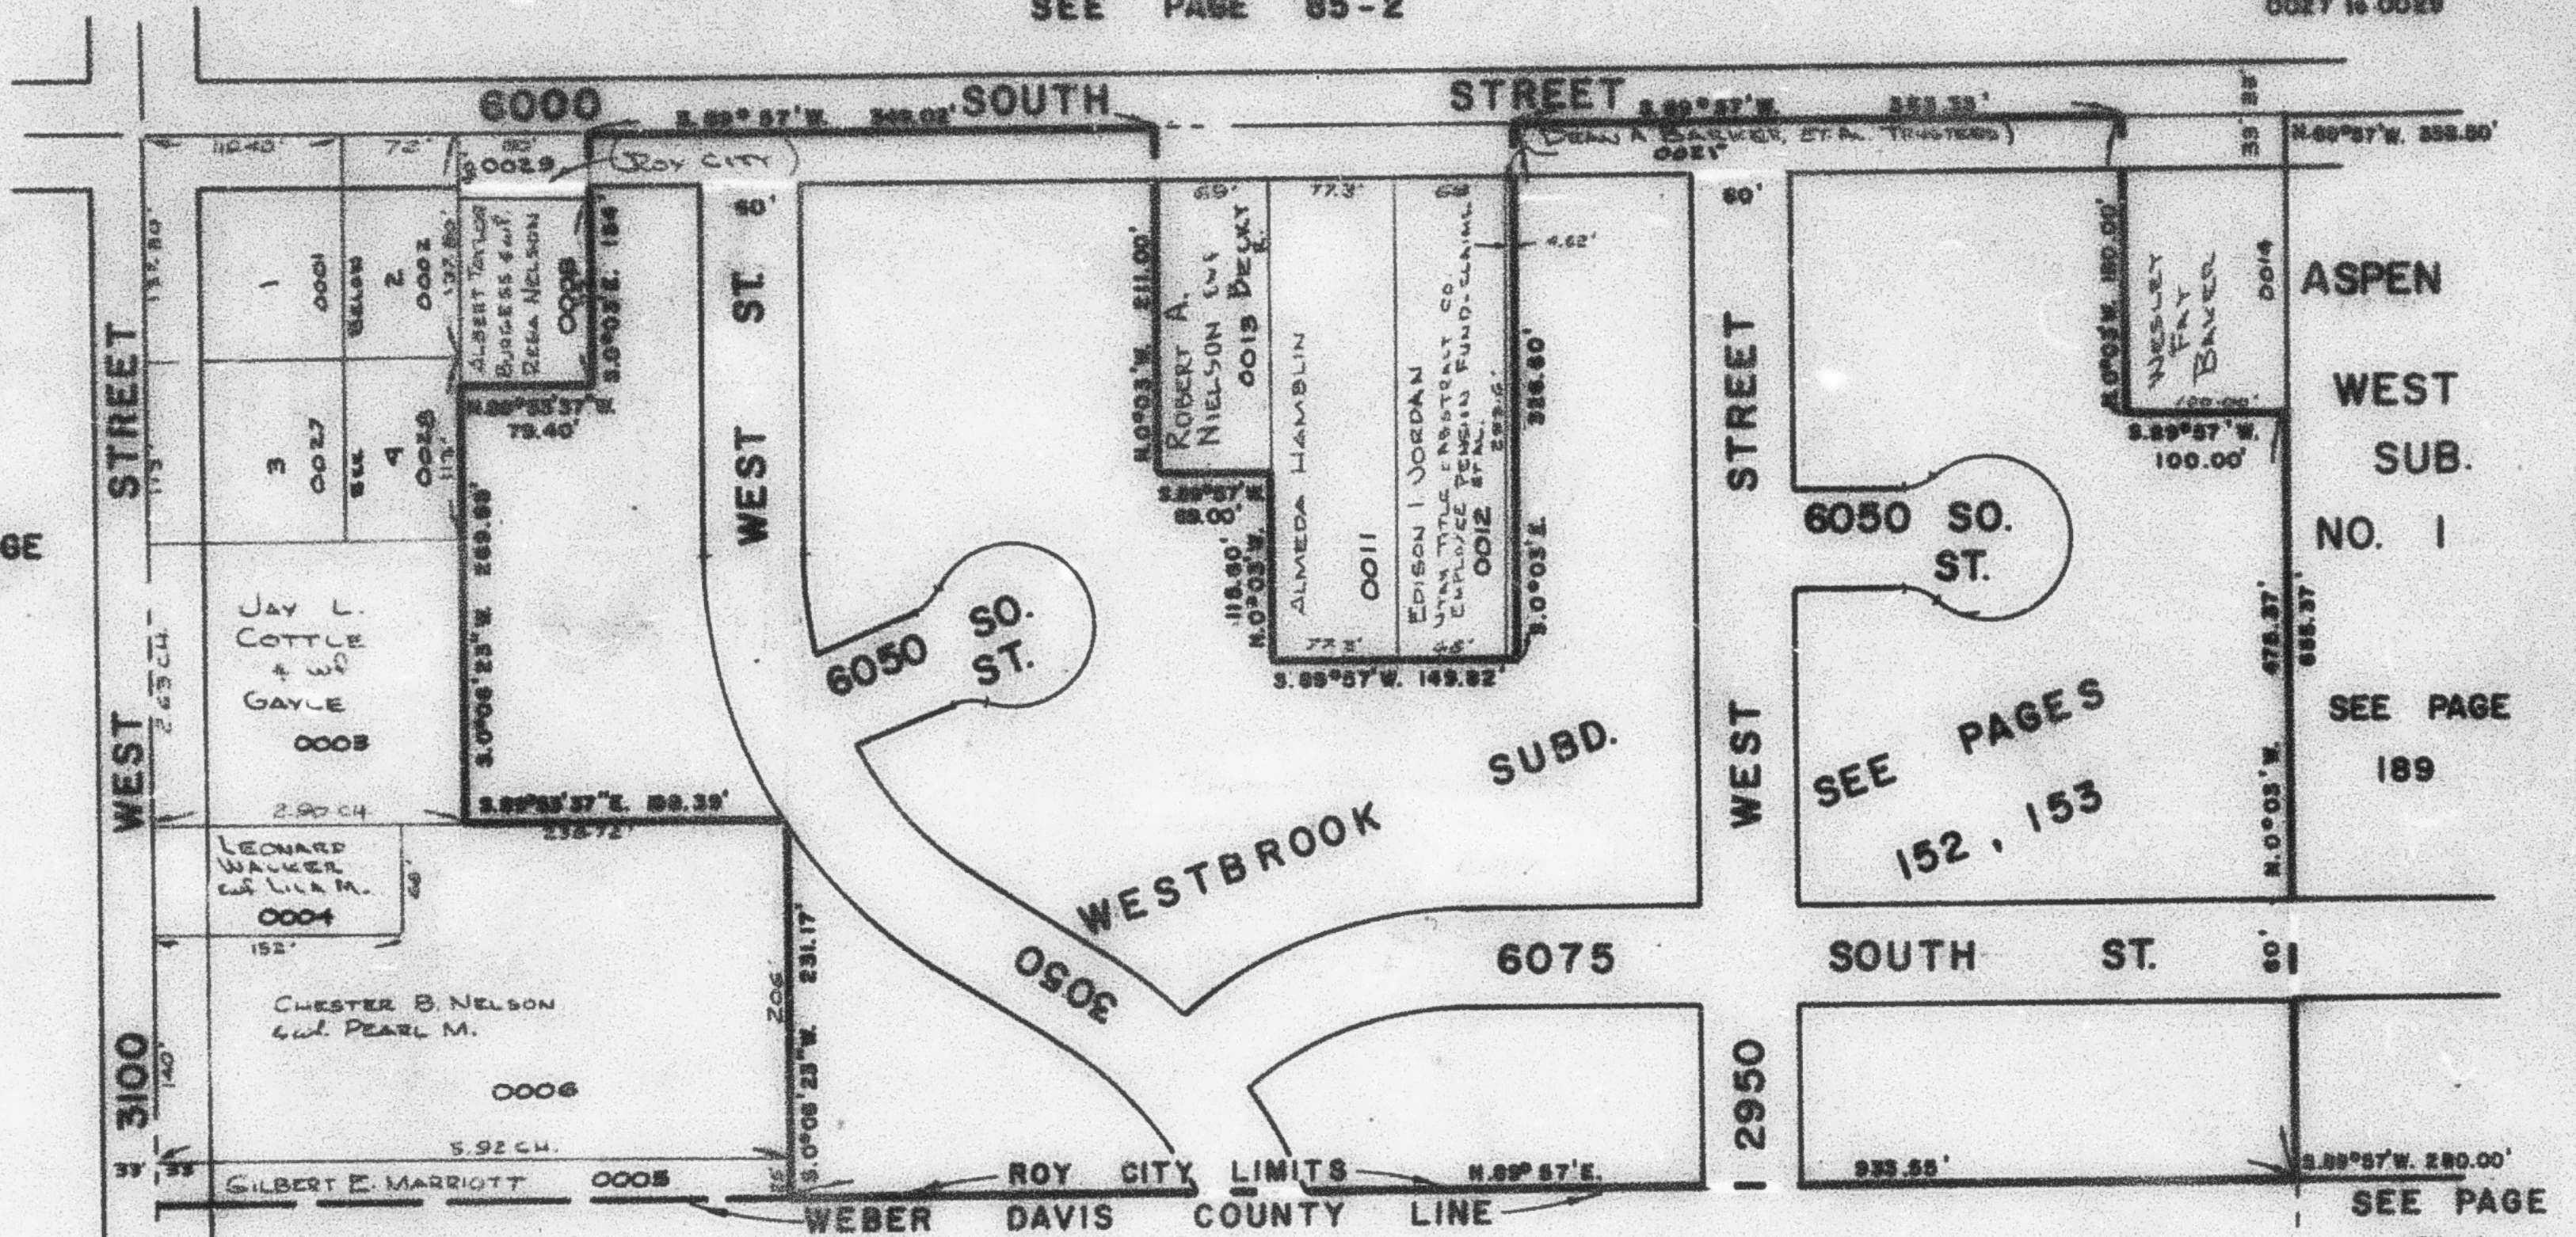

- 1 RONNIE J. ROBINSON
0001
- 2 RONNIE J. ROBINSON
EUF. SUSAN & W. ETAL
(JOHN J. CHUBB) 0002
- 3 FORTINO RODRIGUEZ
EUF. JUANITA 0027
- 4 FORTINO RODRIGUEZ
EUF. JUANITA 0028

DAVIS

COUNTY

SEE PAGE
91-1