

N.W. 1/4 OF S.E. 1/4 OF
SECTION 22, T.5N., R.2W., S.L.B.&M.

91-2

TAXING UNIT: 41


ROY CITY
SCALE 1" = 100'

PREFIX: 09-091

SEE PAGE 85-2

PARCEL NOS.
0001 to 0006
0008
0011 to 0014
0016
0027 to 0029

SEE PAGE
92

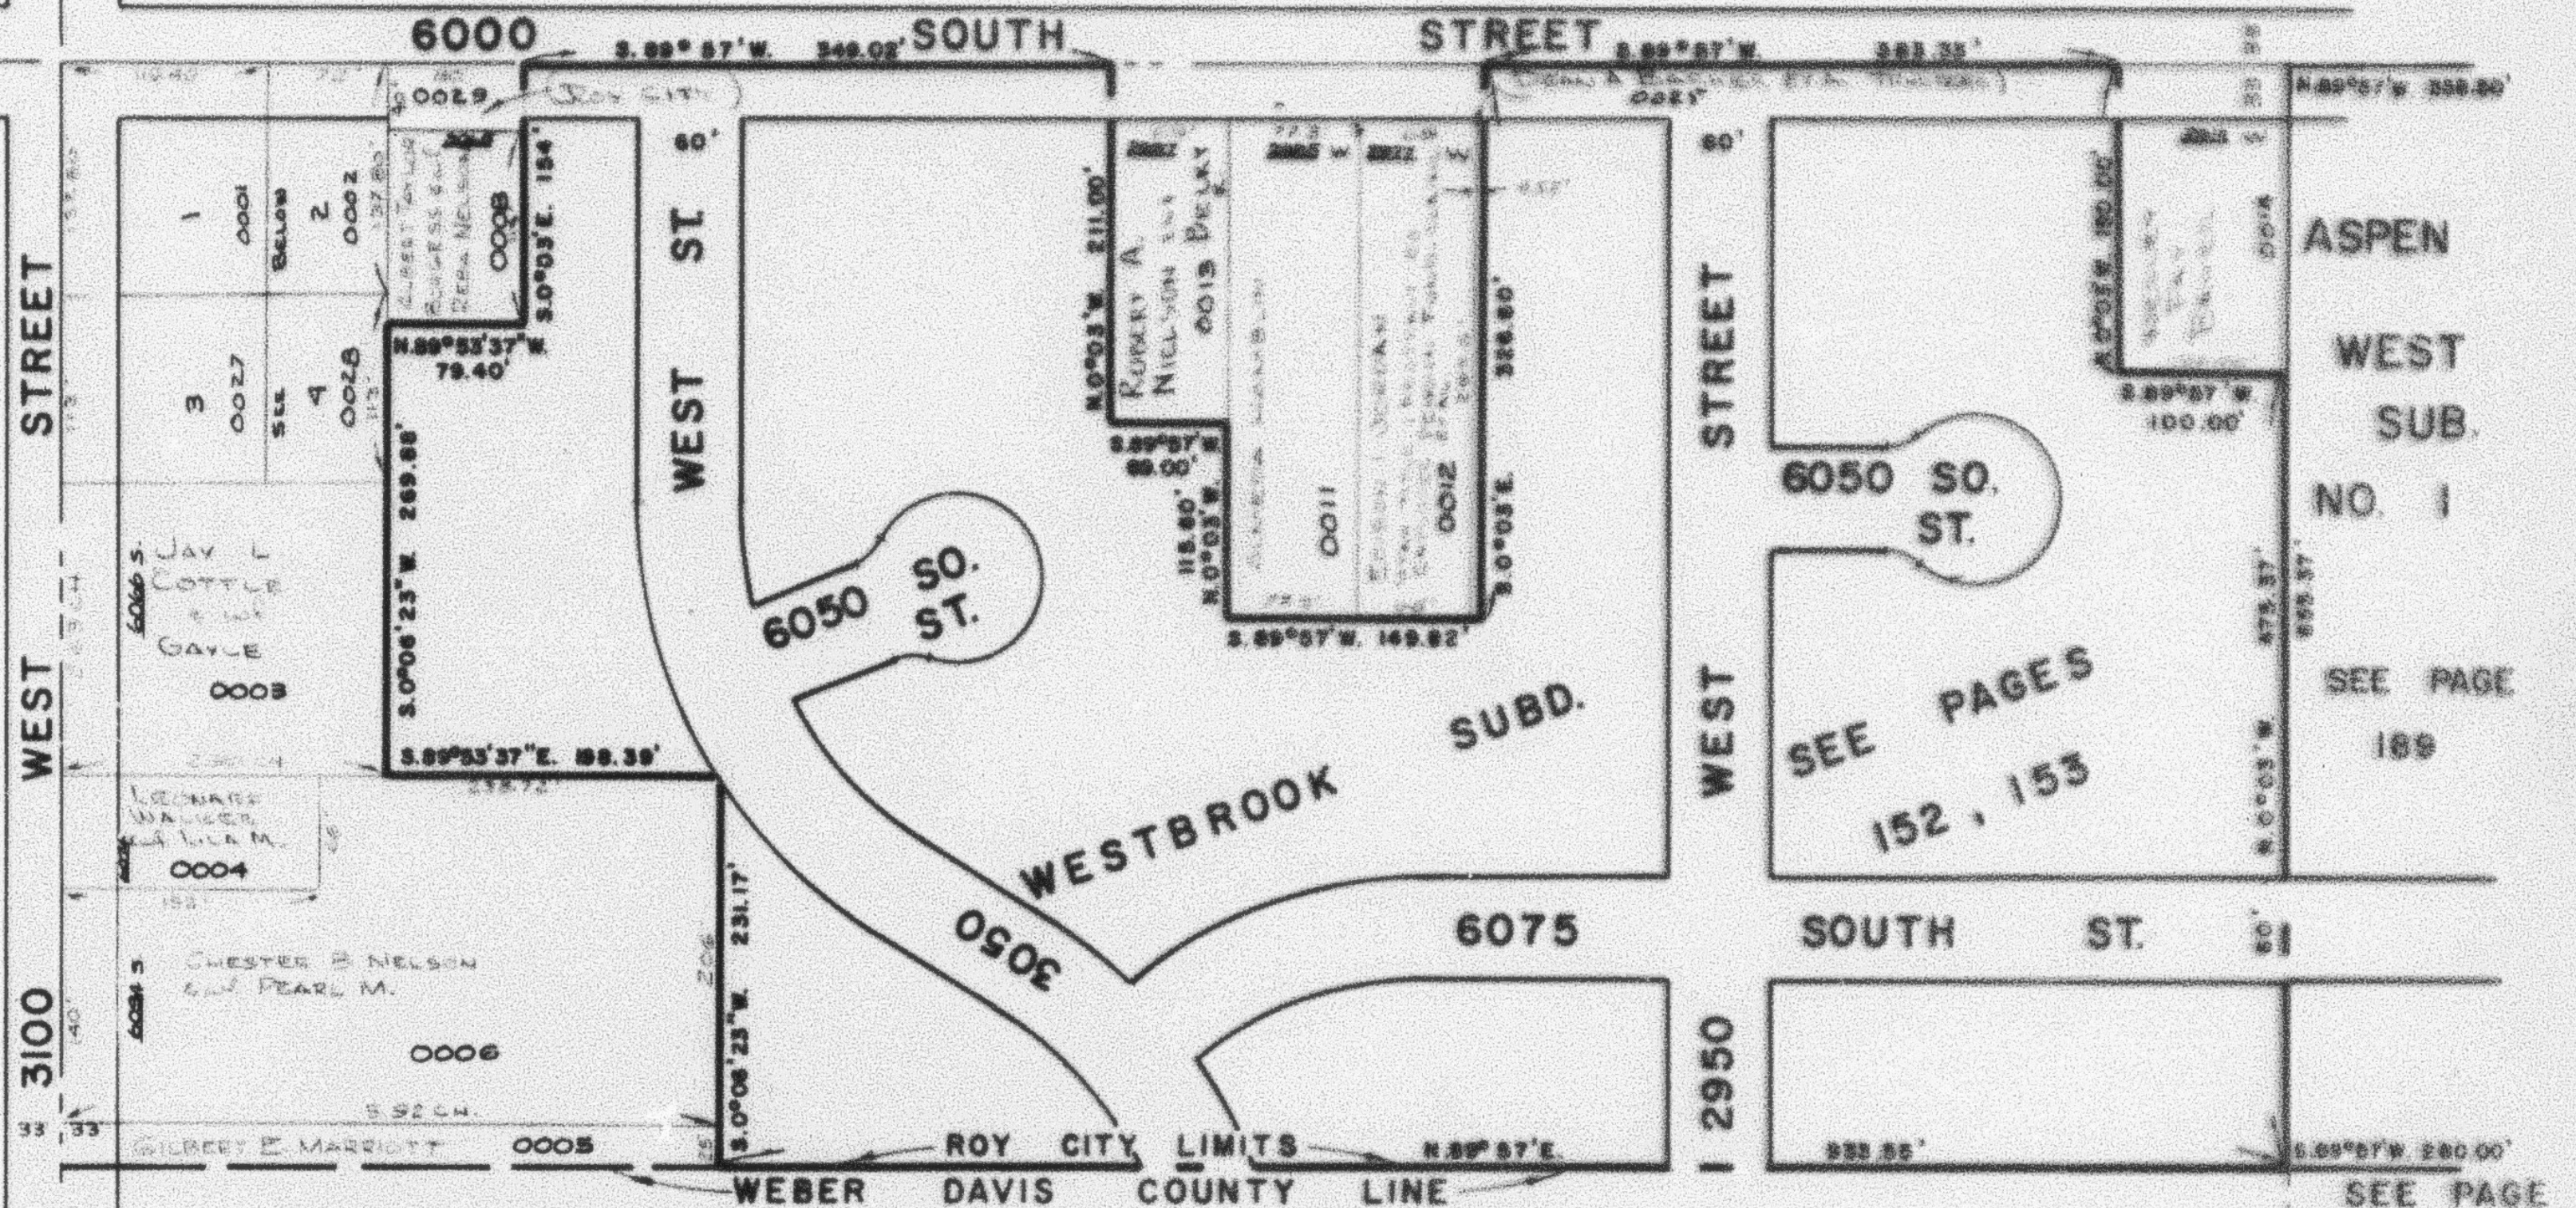

ASPEN

WEST

SUB.

NO. 1

SEE PAGE
189

SEE PAGES
152, 153

SEE PAGE
91-1

- 1 CHRISTOPHER G. ROBINSON
3000 W.
0001
- 2 RONNIE S. ROBINSON
EUGENIE ANN ETAL
(MRS. JUDITH) 0002 3077 W.
- 3 FORTINO RODRIGUEZ
EUGENIE ANN 0027 6024 S
- 4 FORTINO RODRIGUEZ
EUGENIE ANN 0028

DAVIS

COUNTY