

N.W. 1/4 OF S.E. 1/4 OF  
SECTION 22, T.5N., R.2W., S.L.B.&M.

91-2

TAXING UNIT: 41


ROY CITY  
SCALE 1" = 100'

PREFIX: 09-091

PARCEL NOS.  
0001 to 0006  
0008  
0011 to 0014  
0025  
0027 to 0029

SEE PAGE 85-2

SEE PAGE  
92

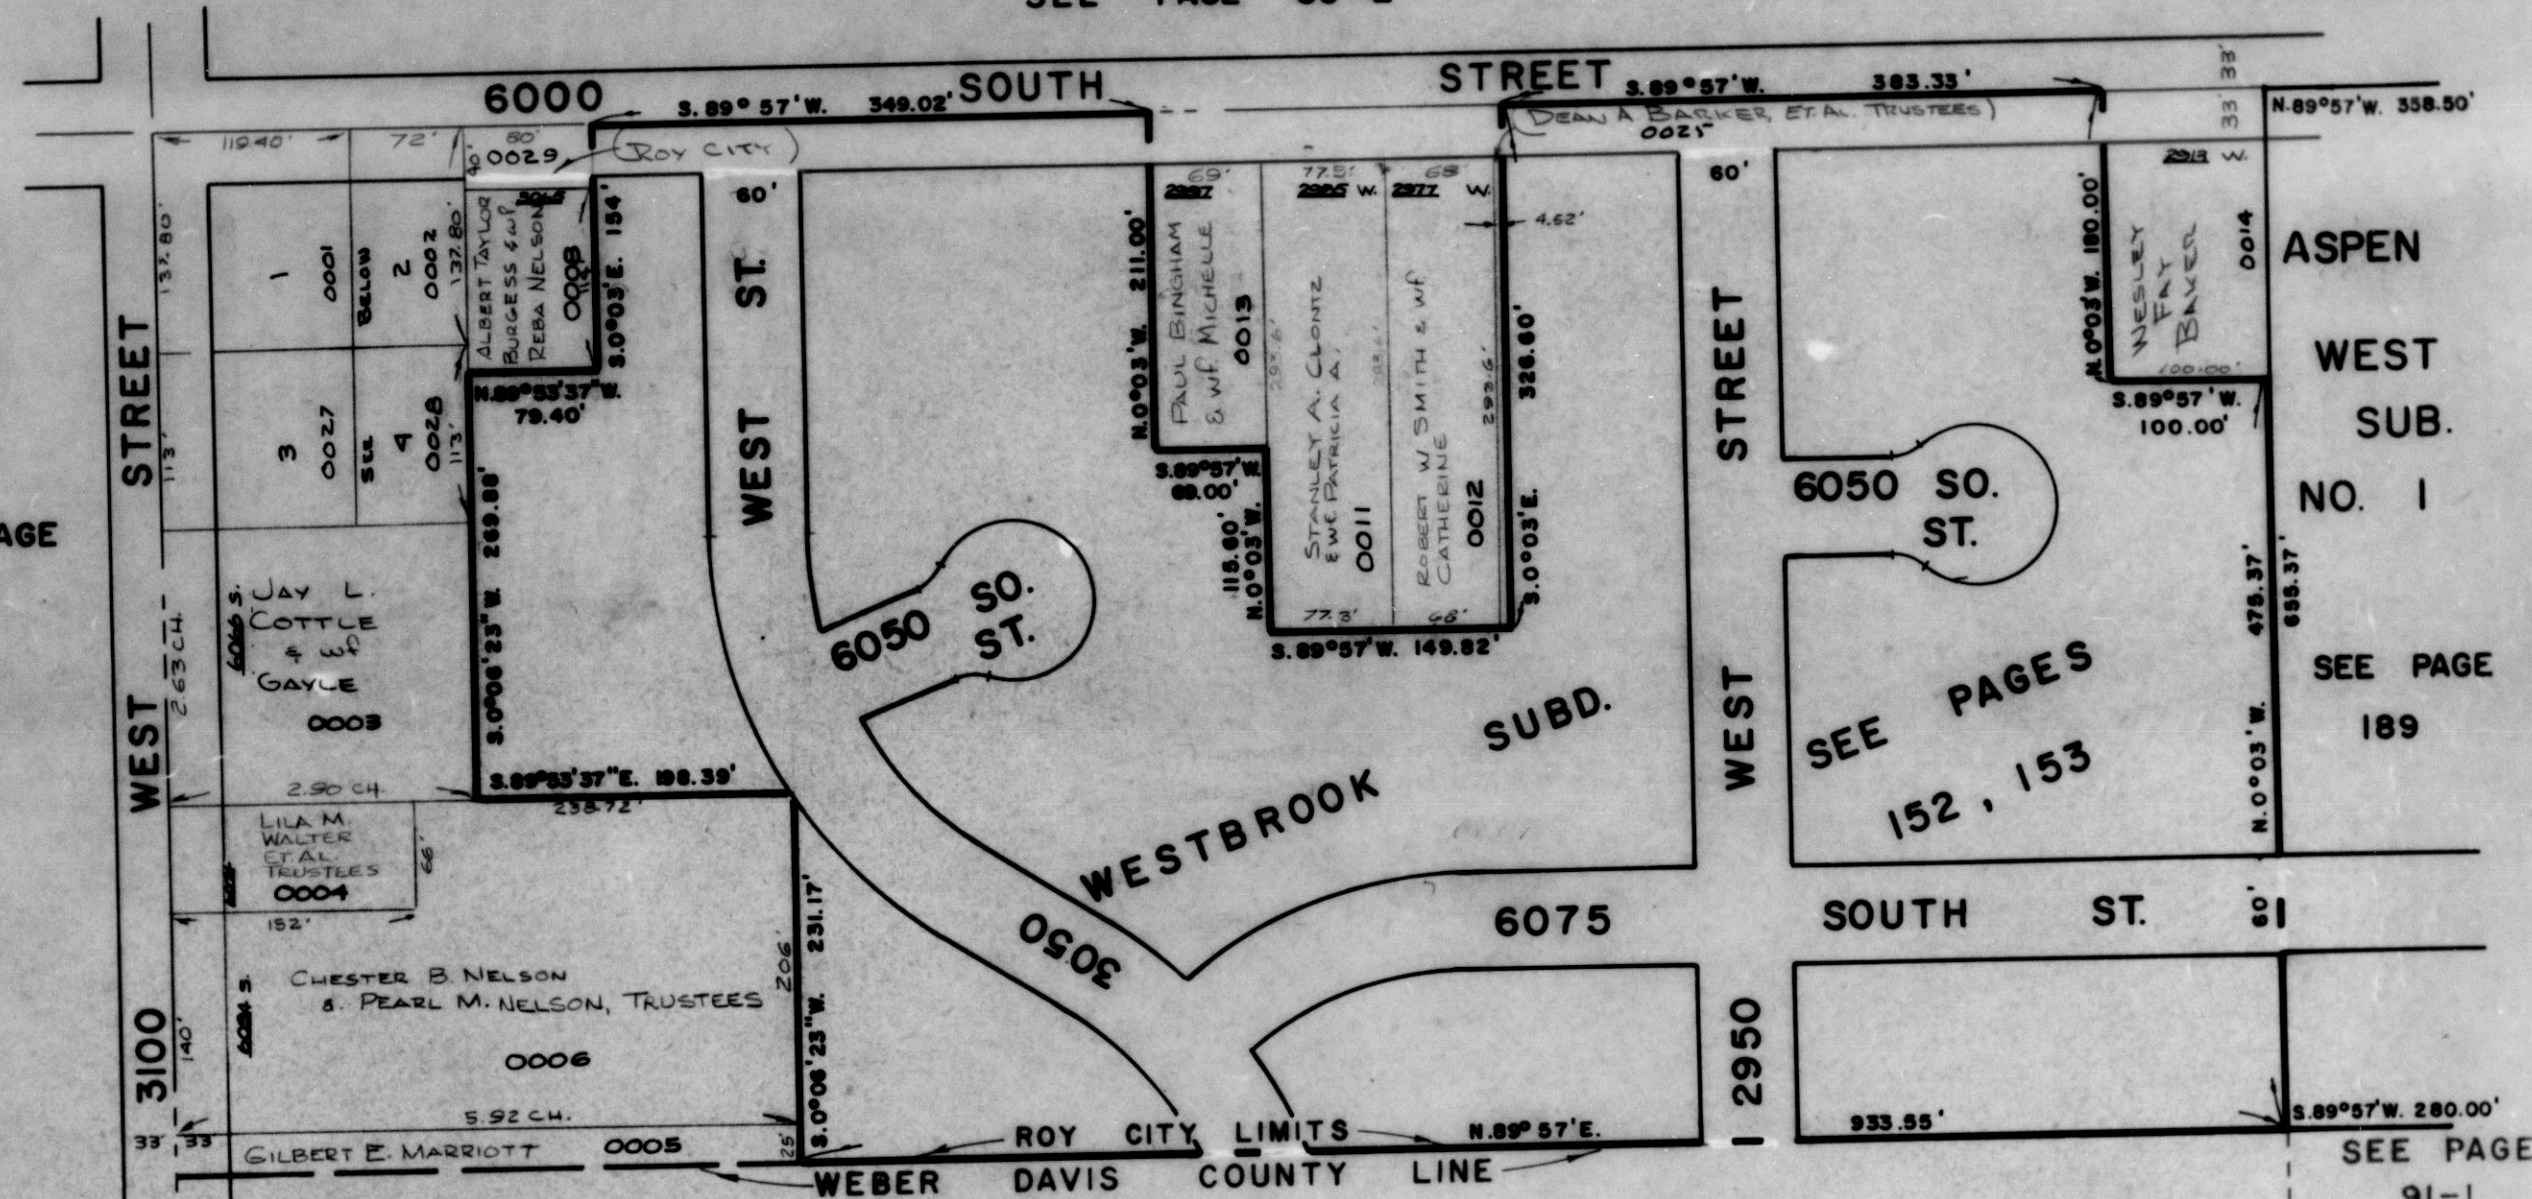

|   |                         |         |      |
|---|-------------------------|---------|------|
| 1 | CHRISTOPHER G. ROBINSON | 2000 W. | 0001 |
| 2 | JOYCE JUCHEAU           | 2077 W. | 0002 |
| 3 | FORTINO RODRIGUEZ       | 6025 S. | 0027 |
| 4 | FORTINO RODRIGUEZ       | 6025 S. | 0028 |

DAVIS

COUNTY