

N.W. 1/4 OF S.E. 1/4 OF
SECTION 22, T.5N., R.2W., S.L.B. & M.

91-2

TAXING UNIT: 41


ROY CITY
SCALE 1" = 100'

PREFIX: 09-091

PARCEL NOS.
0001 to 0006
0008
0011 to 0014
0025
0027 to 0029

SEE PAGE 85-2

SEE PAGE
92

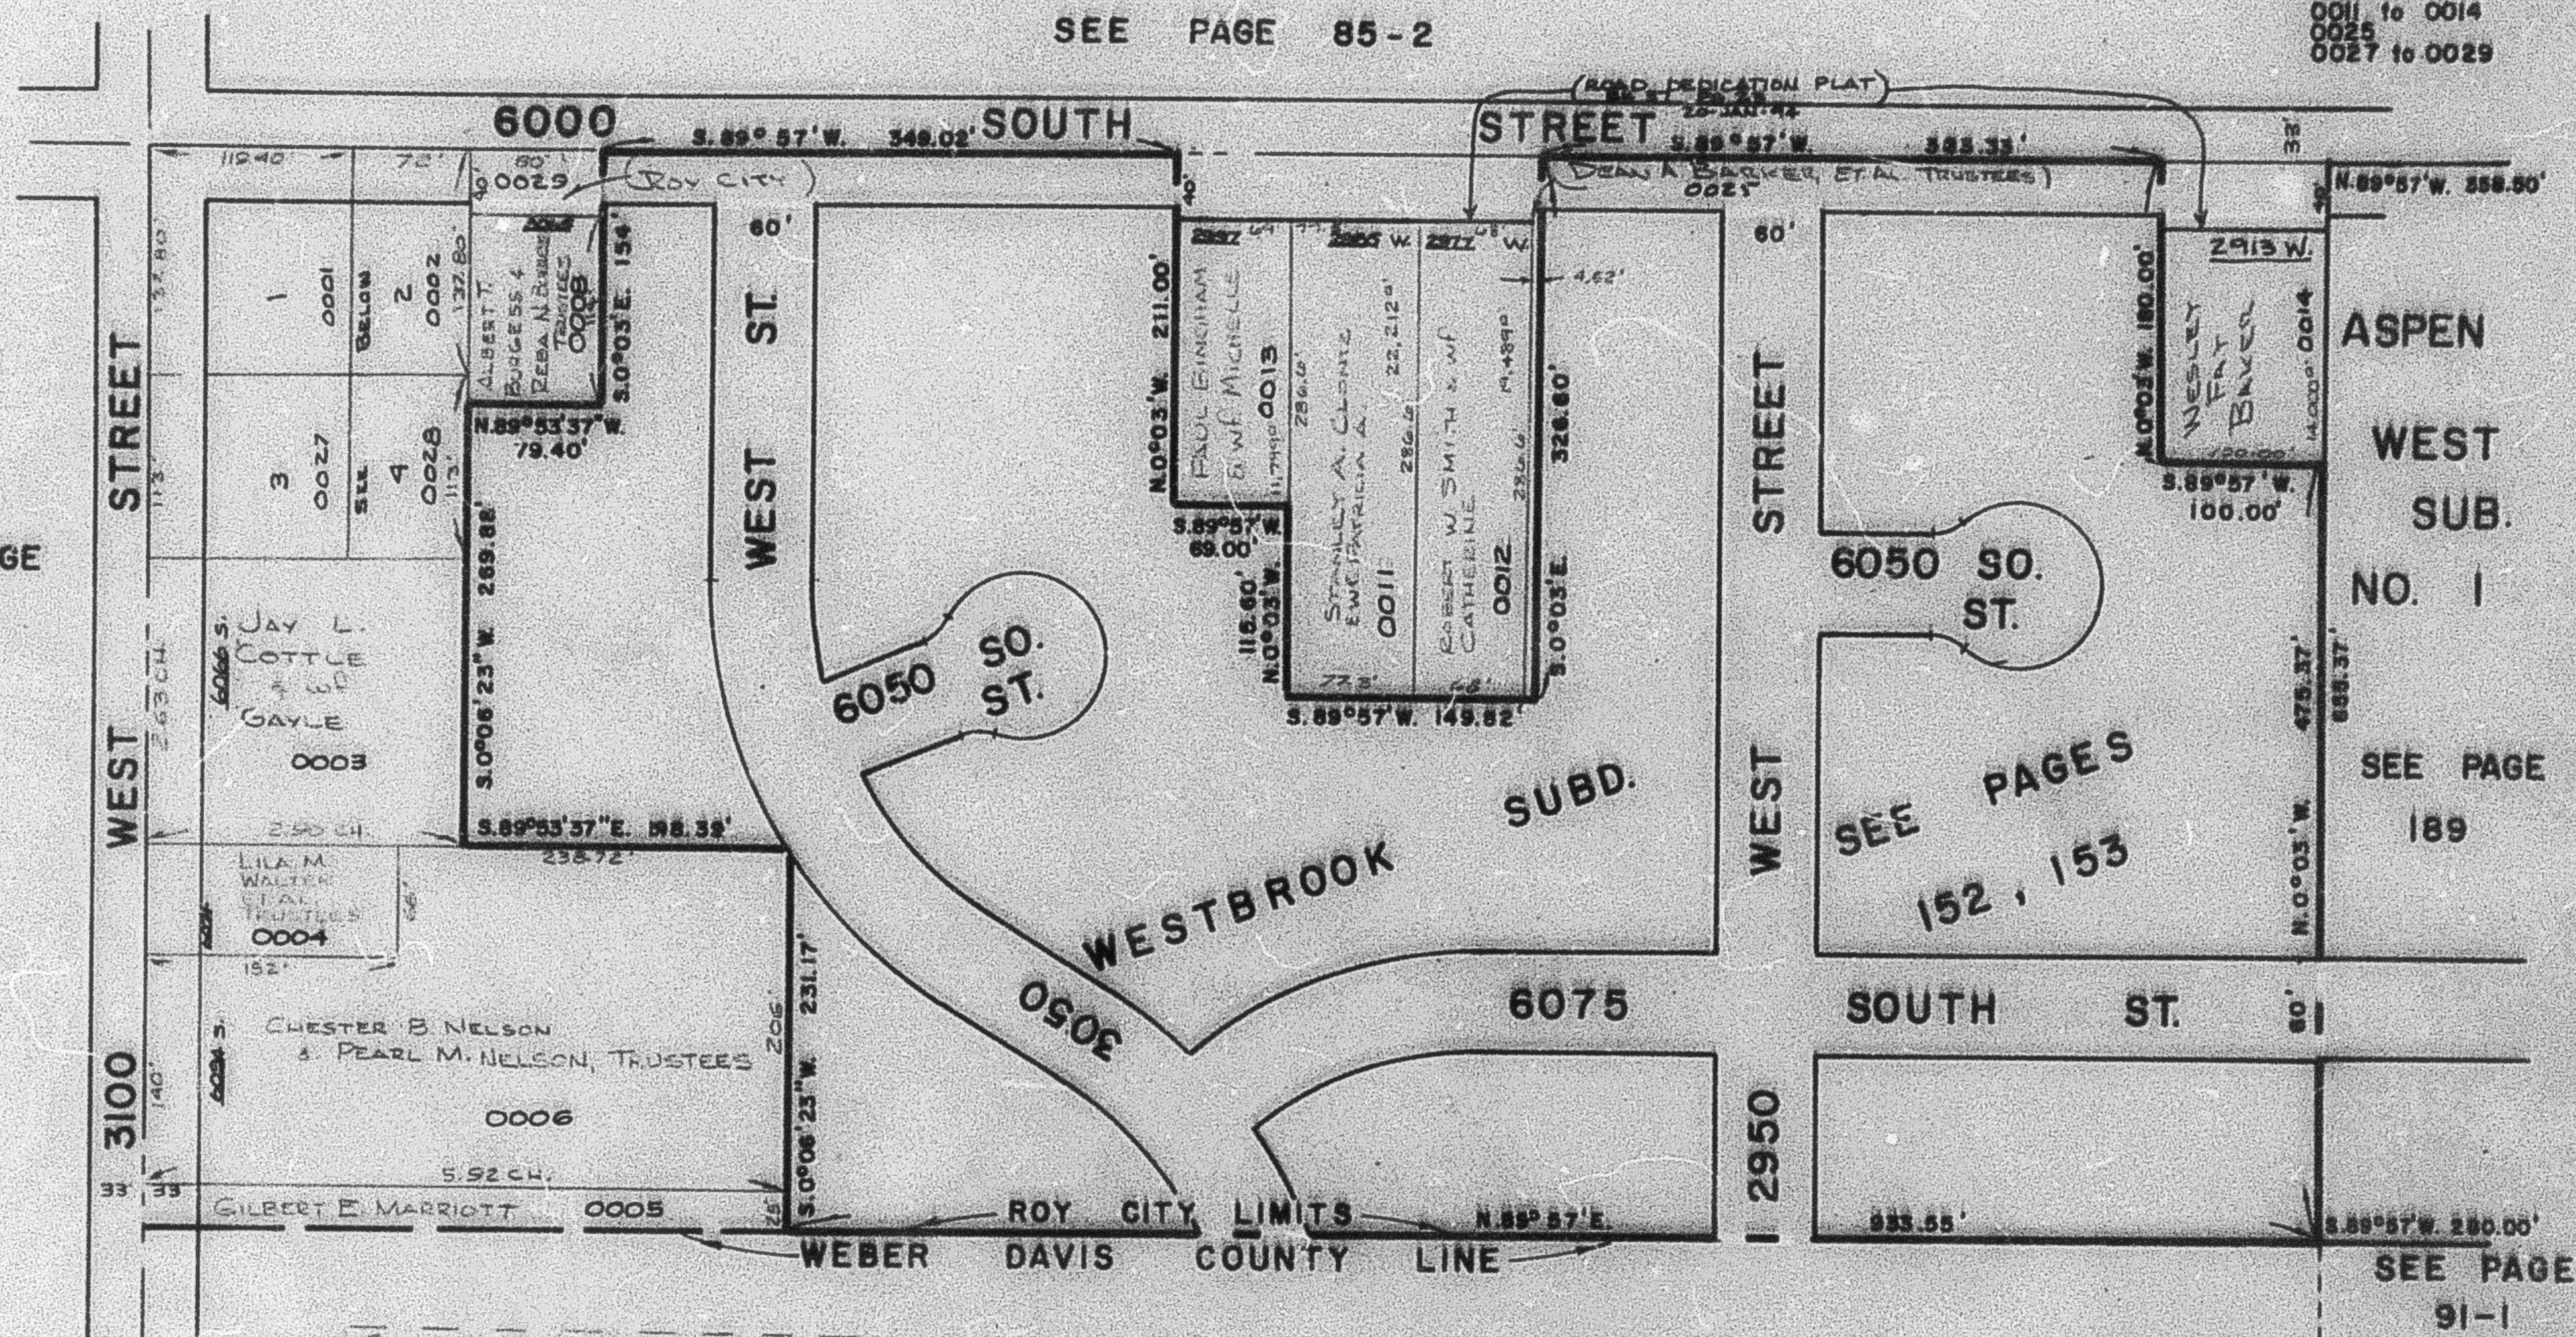

- 1 CHRISTOPHER G. ROBINSON
3000 W.
0001
- 2 JAMES W. WELSH, III
0002 3077 W.
- 3 FORTINO RODRIGUEZ
EWT. JUANITA
0027 6024 S.
- 4 FORTINO RODRIGUEZ
EWT. JUANITA
0028

DAVIS

COUNTY

SEE PAGE
91-1