

NE 1/4 OF SE 1/4 OF
SECTION 22, T.5N., R.2W., S.L.B. & M.

IN ROY CITY

TAXING UNIT: 41

SCALE 1" = 100'

SEE PAGE 85

ROY CITY
090910024

(ROAD DED PLAT)

BK 37 PG 23
20-JAN-94

ROBERT R MALLORY
& WF MELAINE
090910032
16,307 SQ FT

ROBERT R MALLORY
& WF MELAINE ANN
090910030
20907 SQ FT

DARRELL E STUBBS
& WF CARLA D
090910016
27186 SQ FT

STEVENS CANNING CO
090910026

STEVENS CANNING CO
090910018
2.50 AC±


WYN J HARRISON
& KIM HARRISON TR
090910031
15124 SQ FT

WENDAL G HARRIS
090910022

O ROSS SANDERS
ETAL TR
090910021

KENNETH L LOVELL
090910020

RANDALL G HANSEN
& WF AMBER L
090910023

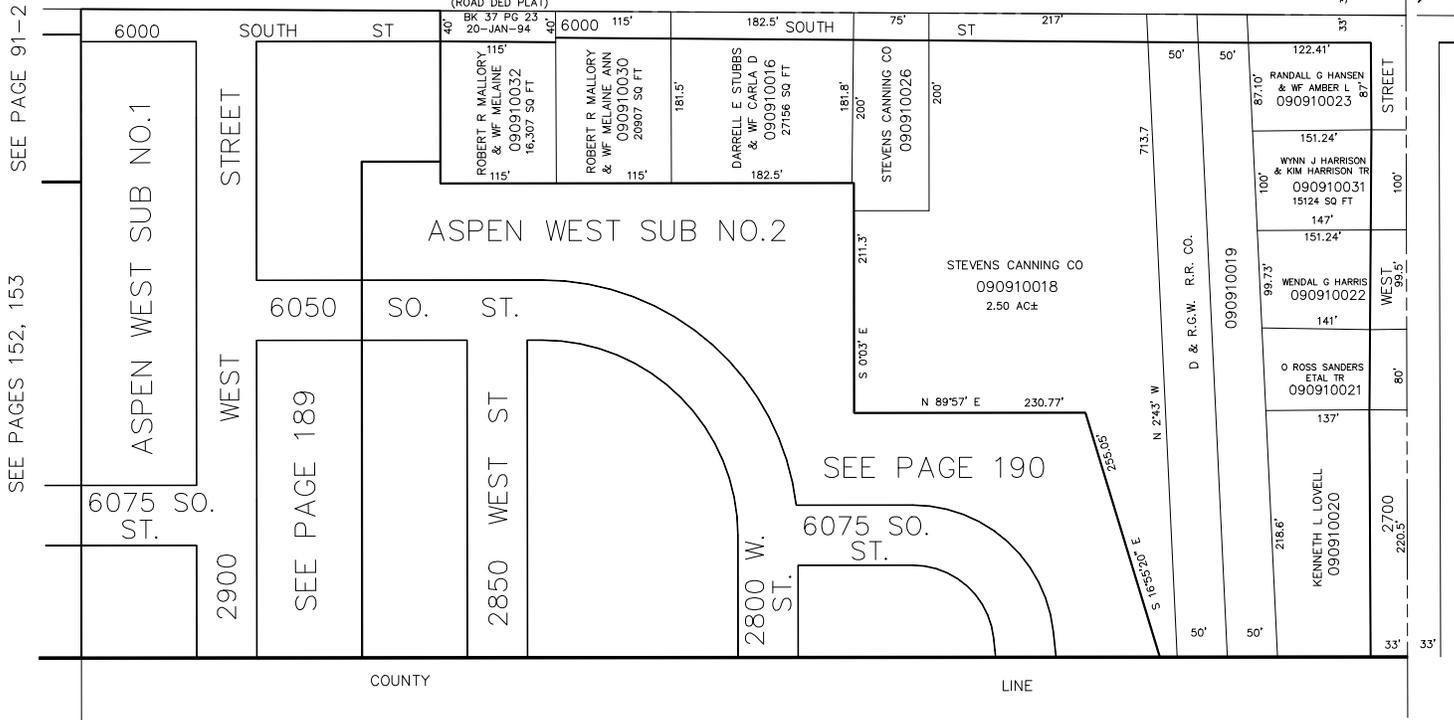

SEE PAGE 91-2

SEE PAGES 152, 153

SEE PAGE 93

DAVIS COUNTY