

NE 1/4 OF SE 1/4 OF
SECTION 22, T.5N., R.2W., S.L.B. & M.

IN ROY CITY

TAXING UNIT: 41

SCALE 1" = 100'

SEE PAGE 85

ROY CITY
090910024

(ROAD DED PLAT)

BK 37 PG 23
20-JAN-94

ROBERT R. MALLORY
& WF MELAINE
090910032
16,307 SQ FT

ROBERT R. MALLORY
& WF MELAINE ANN
090910030
20907 SQ FT

DARRELL E. STUBBS
& WF CARLA D
090910016
27186 SQ FT

STEVENS CANNING CO
090910026

STEVENS CANNING CO
090910018
2.50 AC±


WYNN J. HARRISON
& WF AMBER L
090910023

WYNN J. HARRISON
& KIM HARRISON TR
090910031
15124 SQ FT

LAWRENCE E. PARKS
& WF JOHNNA M
090910022

O. ROSS SANDERS
ETAL TR
090910021

KENNETH L. LOVELL
090910020

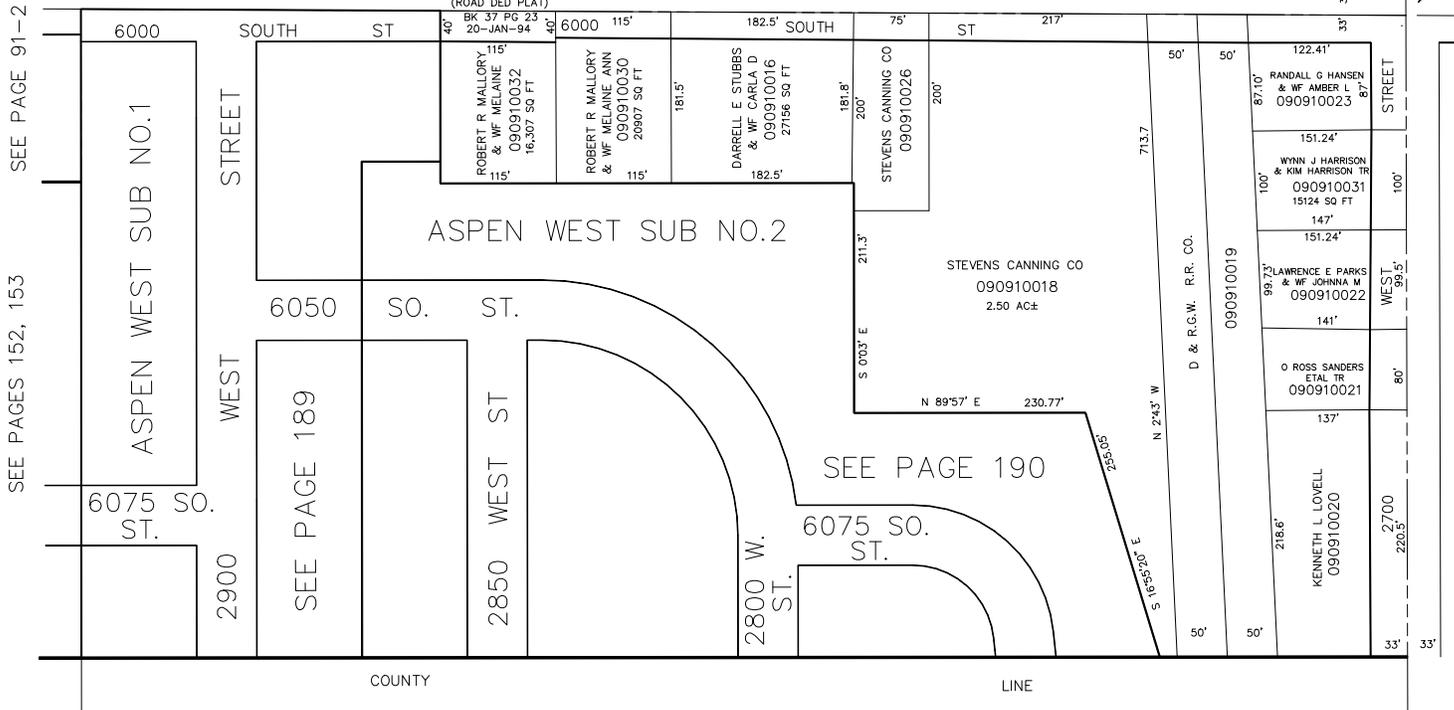

DAVIS COUNTY

SEE PAGE 91-2

SEE PAGES 152, 153

SEE PAGE 93