

NE 1/4 OF SE 1/4 OF  
SECTION 22, T.5N., R.2W., S.L.B. & M.

IN ROY CITY

TAXING UNIT: 41

SCALE 1" = 100'

SEE PAGE 85

ROY CITY  
090910024

(ROAD DED PLAT)

BK 37 PG 23  
20-JAN-94

ROBERT R MALLORY  
& WF MELAINE  
090910032  
16,307 SQ FT

ROBERT R MALLORY  
& WF MELAINE ANN  
090910030  
20907 SQ FT

DARRELL E STUBBS  
& WF CARLA D  
090910016  
27186 SQ FT

STEVENS CANNING CO  
090910026

STEVENS CANNING CO  
090910018  
2.50 AC±


RANDALL G HANSEN  
& WF AMBER L  
090910023

W J HARRISON  
COMPANY, LC  
090910031  
15124 SQ FT

LAWRENCE E PARKS  
& WF JOHNNA M  
090910022

SANDERS ESTATES  
LLC  
090910021

KENNETH L LOVELL  
& JODY M LOVELL TR  
090910020

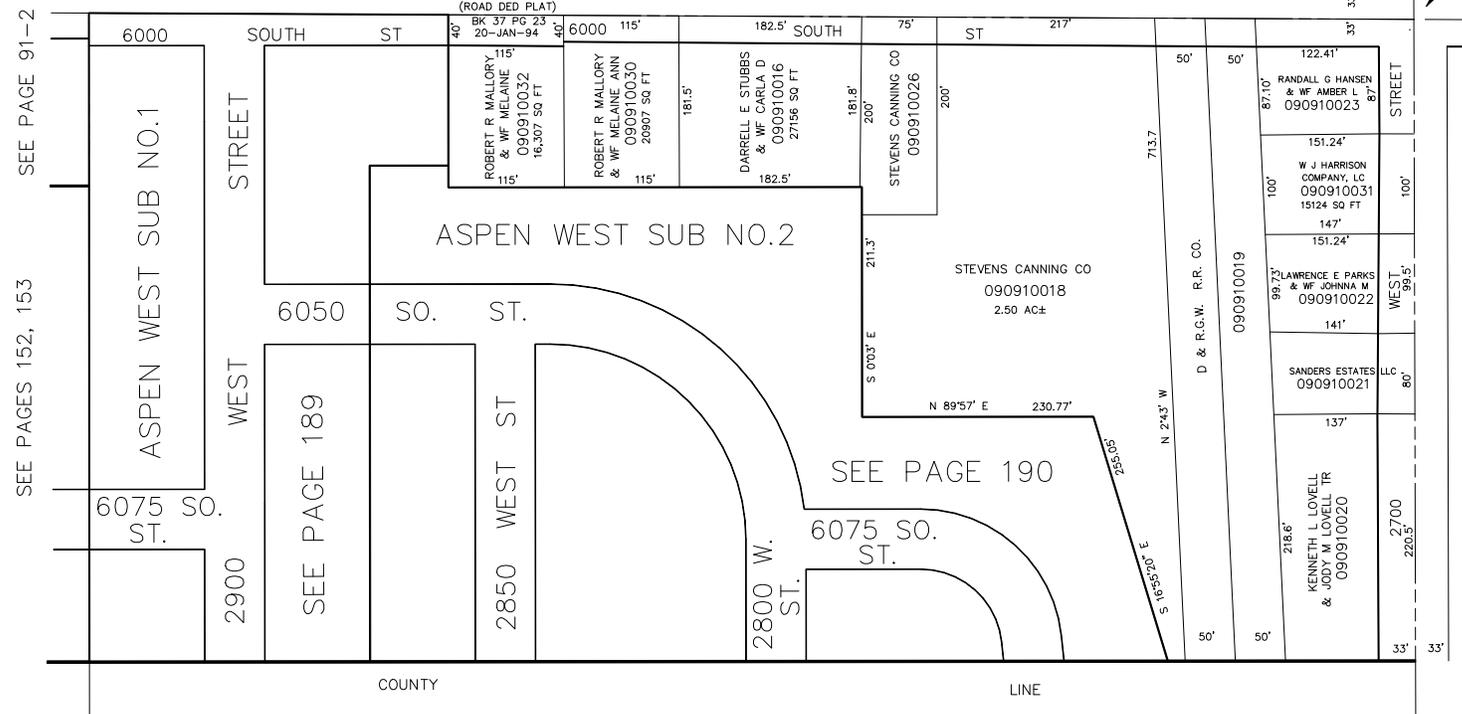

SEE PAGE 91-2

SEE PAGES 152, 153

SEE PAGE 93

DAVIS COUNTY