

PART OF N.E. 1/4 SEC. 23, T.5N., R.2W., S.L.B.&M.

94

MUNICIPAL ACRES

TAXING UNIT: 41

BLOCK 1

PREFIX: 09-094

ROY CITY


SCALE 1" = 60'

SEE PAGE 1

N.W. COR.
N.E. 1/4

5600

SOUTH STREET

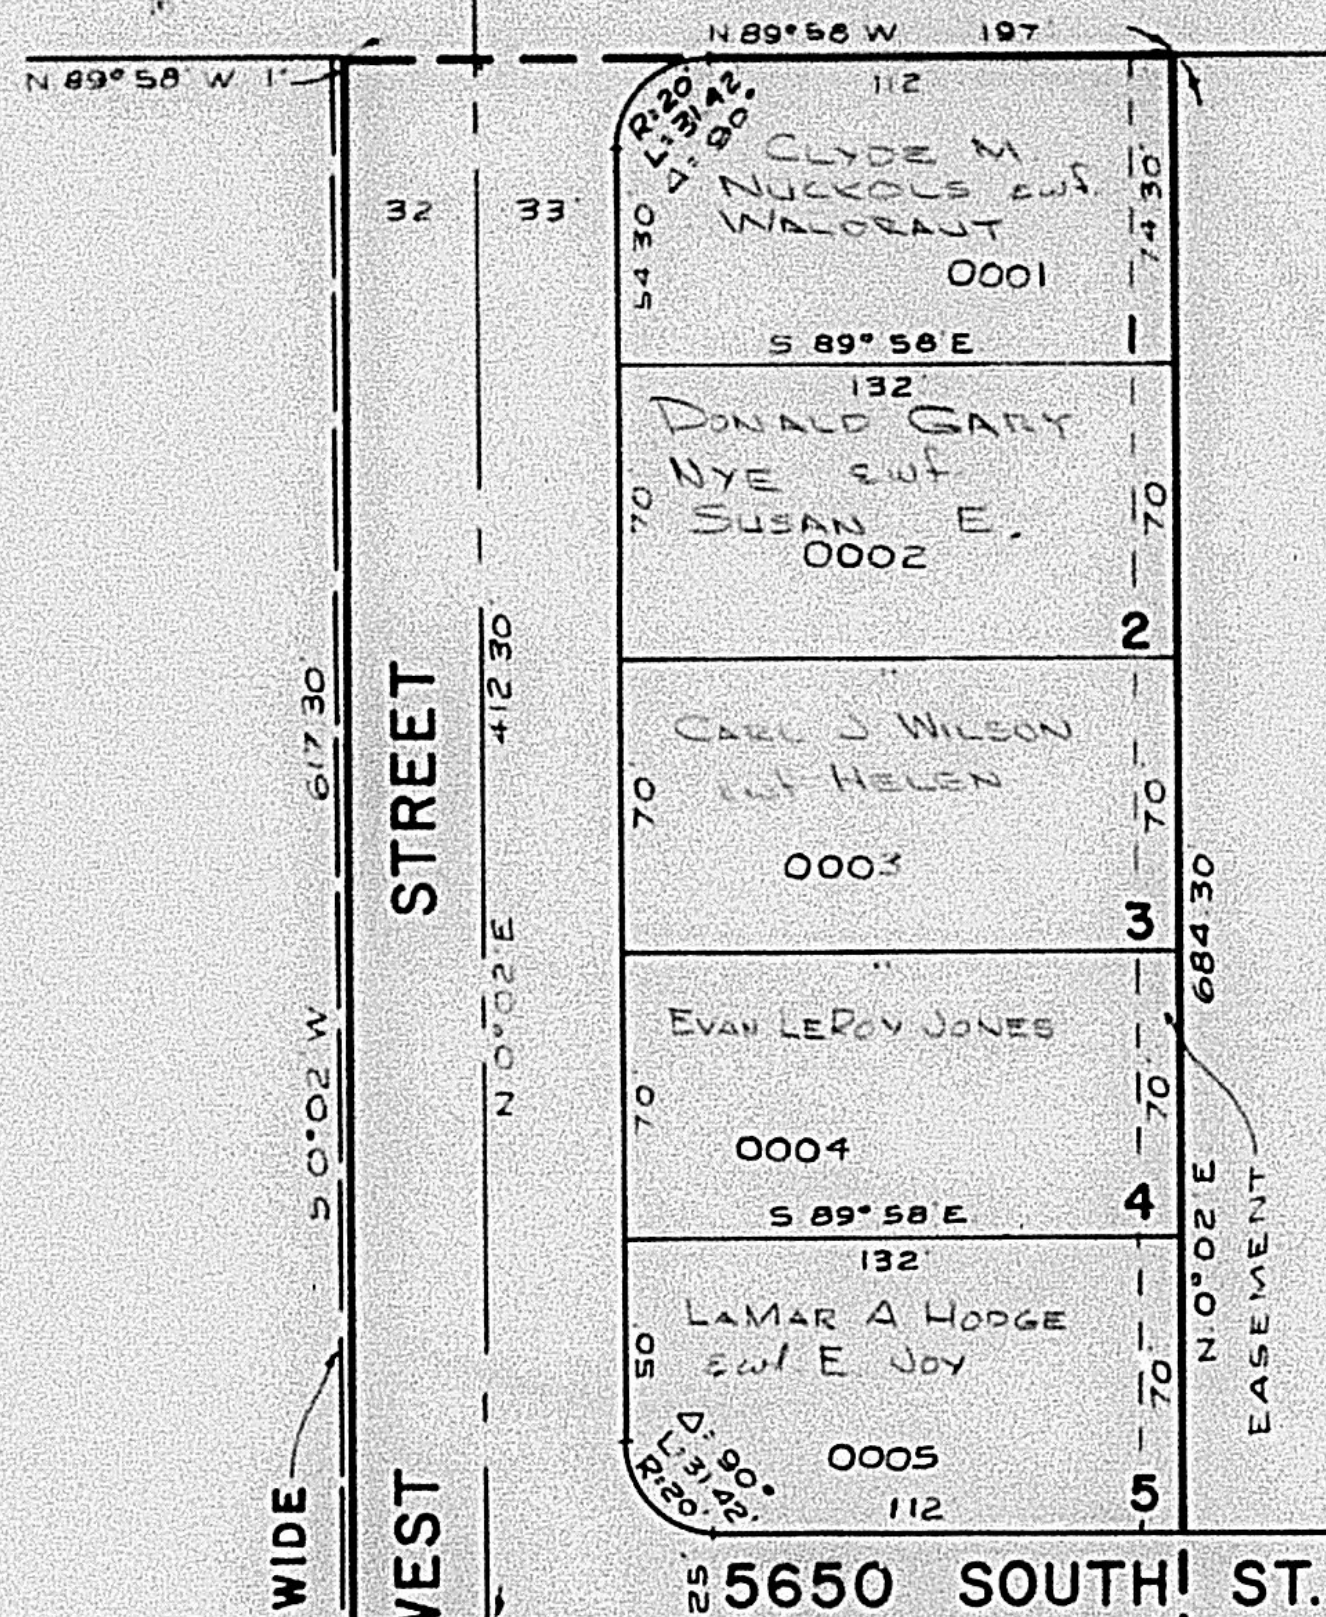

SEE PAGE III

SEE PAGE 112

NOTE:

SEE ORIGINAL PLAT (11-3) FOR COMPLETE ENG. DATA.
LOTS SUBJECT TO 30' BUILDING SET-BACK.

NOTE:
THIS DATA IN ERROR. UNOFFICIAL
FIGURES BELOW WERE FURNISHED
BY NIELSEN & REEVE FOR PLAT
DRAFTING PURPOSES ONLY.

T-100 Δ: 35° 53' 18"
Q R: 308.78 L: 193.41

SEE PAGE 93-1

SEE PAGE 96