

TAXING UNIT: 41

BLOCK 1


ROY CITY

SCALE 1" = 60'

SEE PAGE 1

PREFIX: 09-094

N.W. COR.
N.E. 1/4

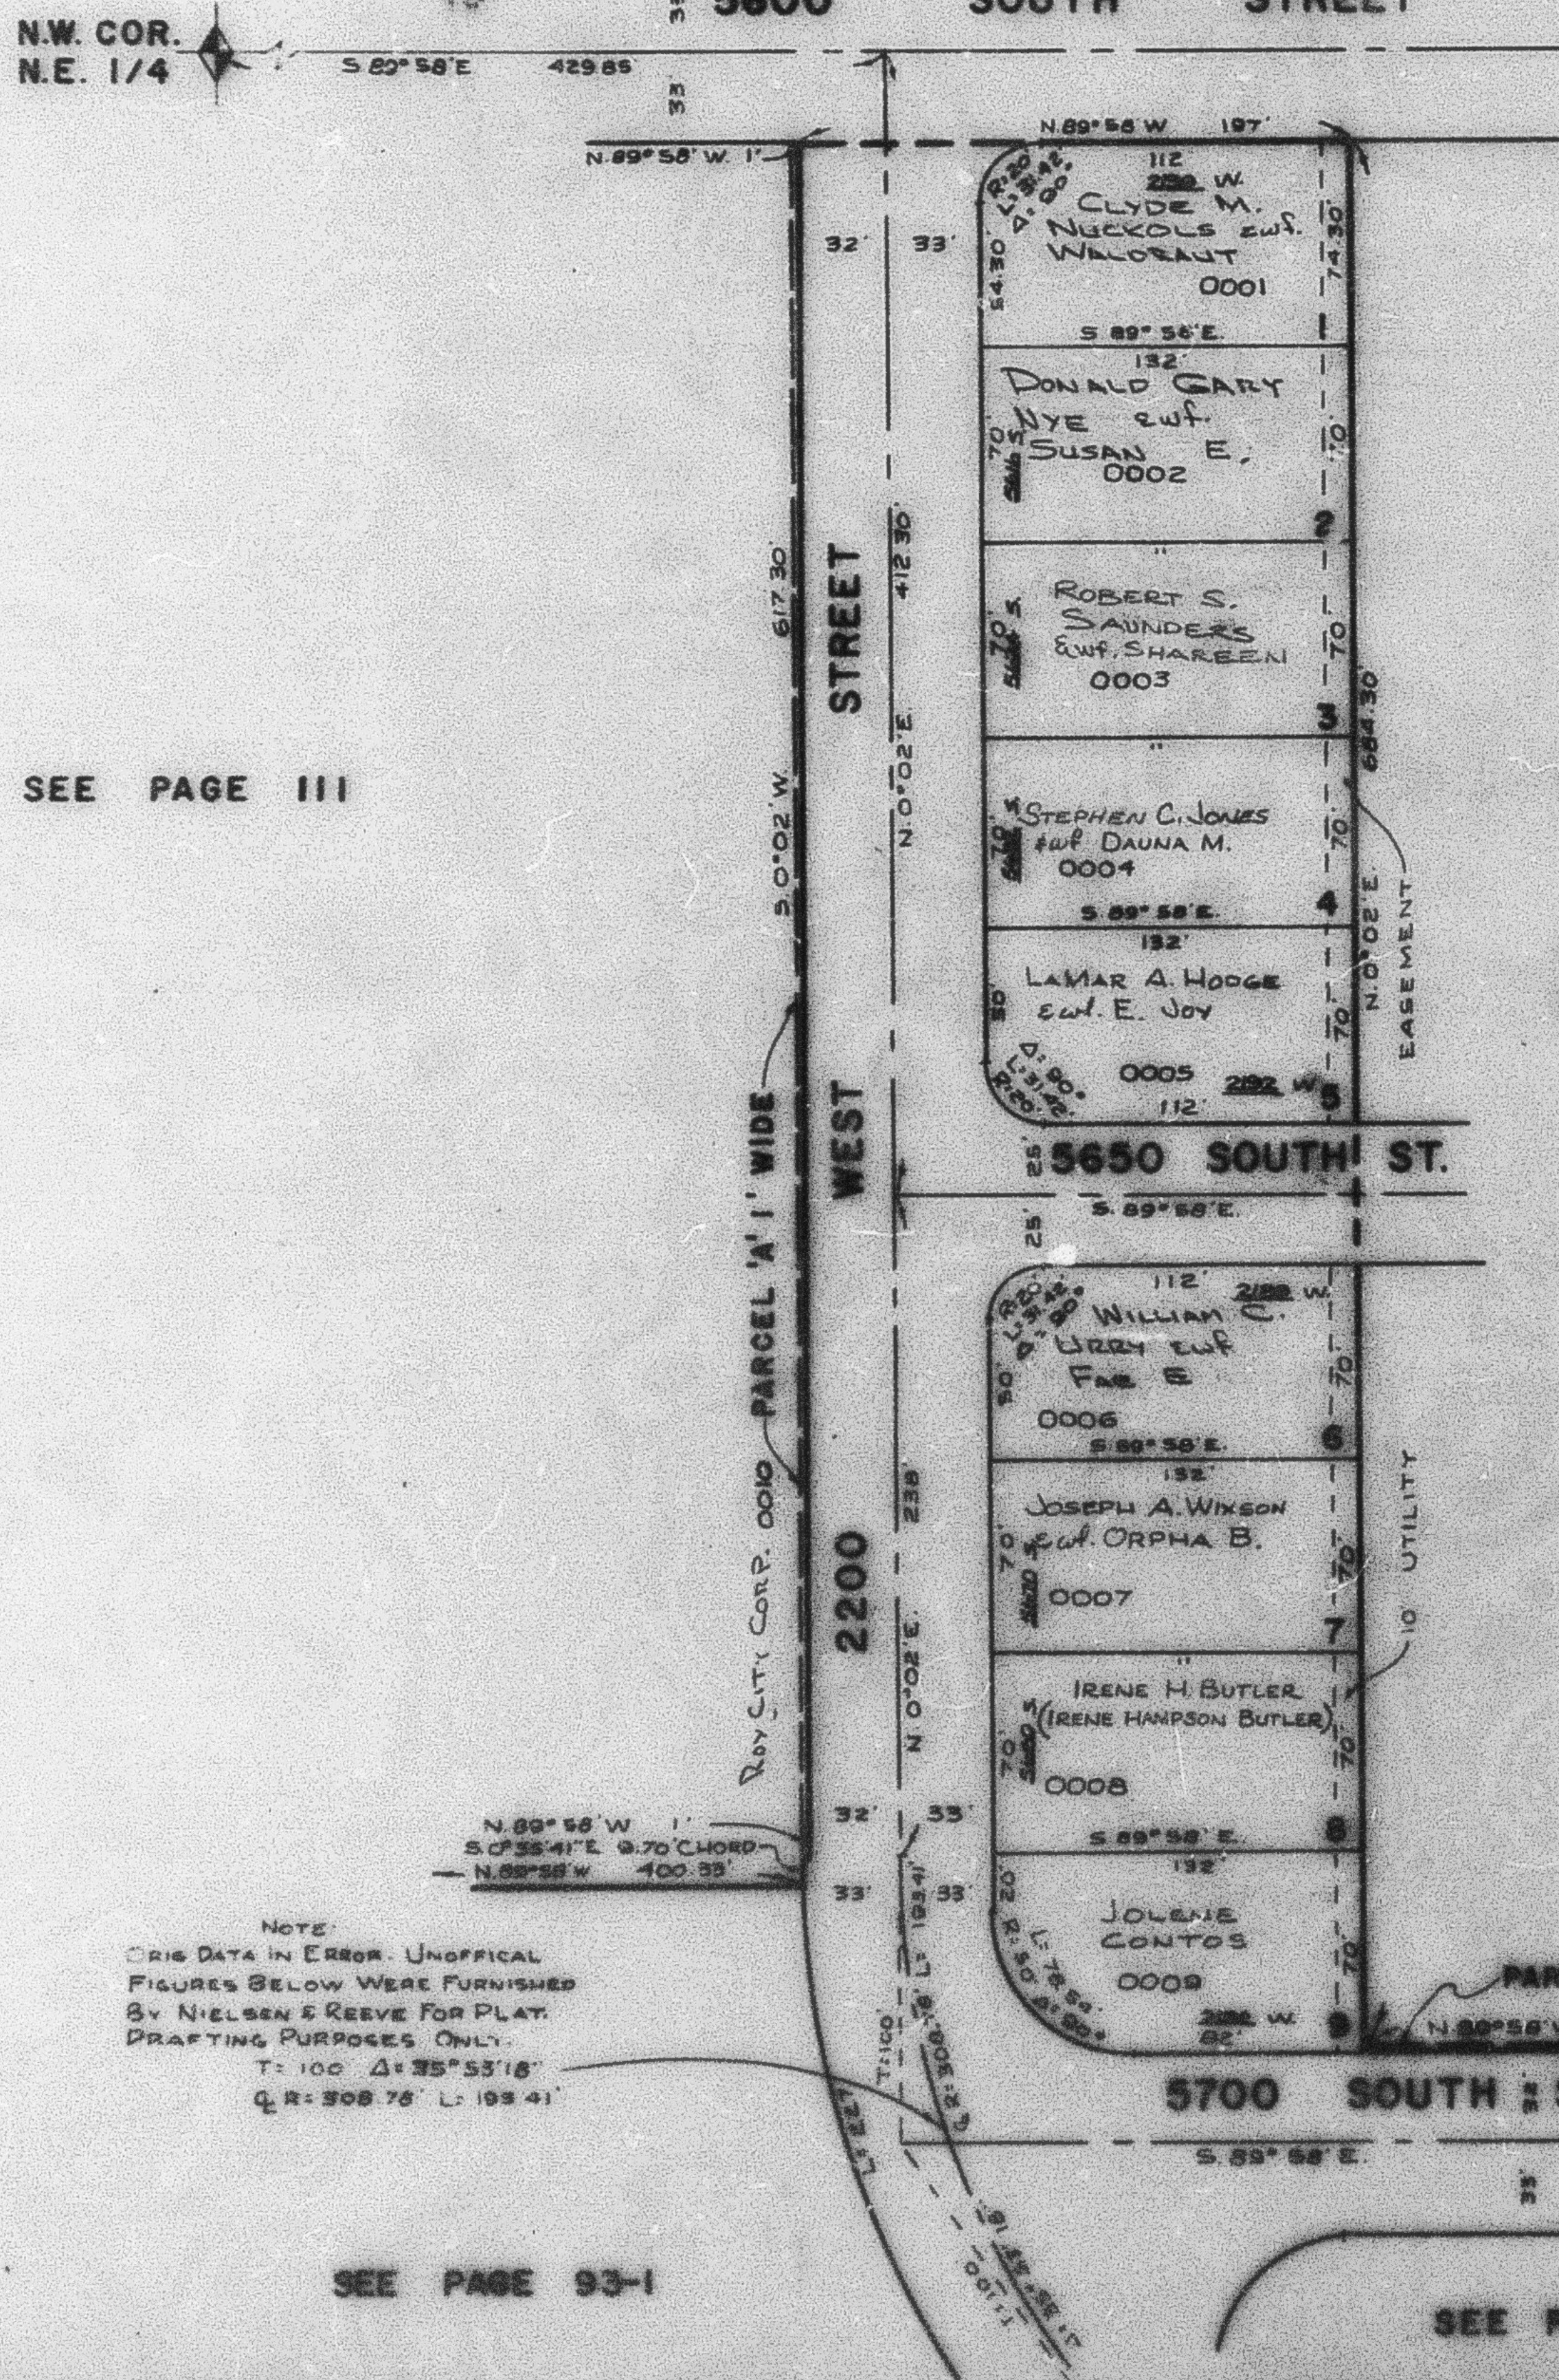

SEE PAGE III

SEE PAGE 112

NOTE:

SEE ORIGINAL PLAT (II-3) FOR COMPLETE ENG. DATA.
LOTS SUBJECT TO 30' BUILDING SET-BACK.

NOTE:
CRIS DATA IN ERROR. UNOFFICIAL
FIGURES BELOW WERE FURNISHED
BY NIELSEN & REEVE FOR PLAT.
DRAFTING PURPOSES ONLY.

T: 100 Δ: 35° 53' 18"
Q R: 308.78' L: 199.41

SEE PAGE 93-1

SEE PAGE 98