

PART OF N.E. 1/4 SEC. 23, T.5N.,R.2W., S.L.B.&M.

94

MUNICIPAL ACRES

TAXING UNIT: 41

BLOCK 1


PREFIX: 09-094

ROY CITY

SCALE 1" = 60'

SEE PAGE 1

N.W. COR.
N.E. 1/4

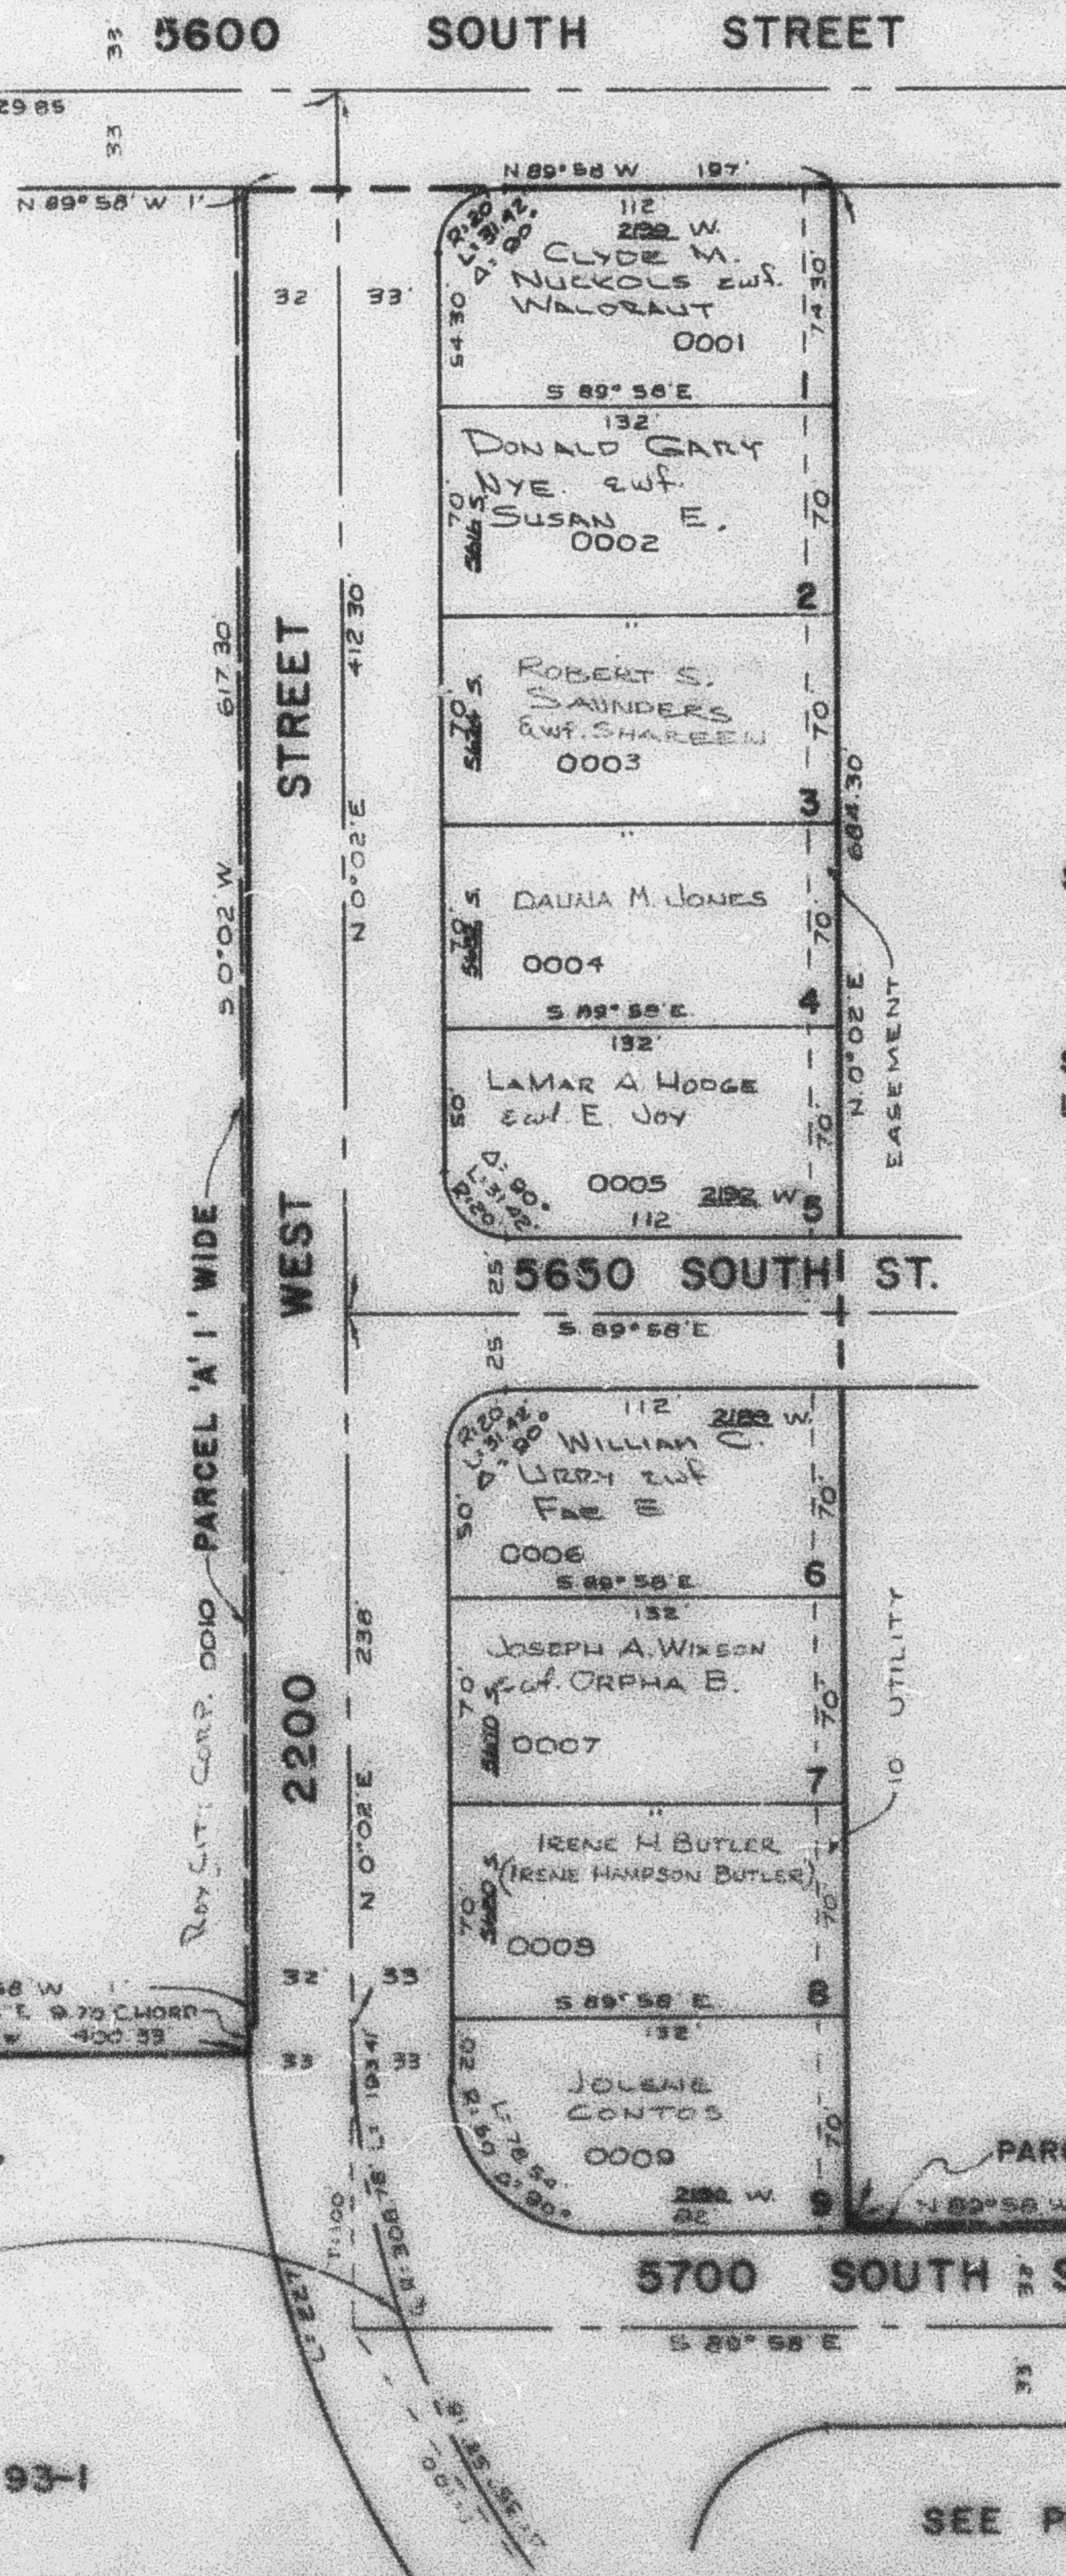

SEE PAGE 111

SEE PAGE 112

NOTE:

SEE ORIGINAL PLAT (11-3) FOR COMPLETE ENG. DATA.
LOTS SUBJECT TO 30' BUILDING SET-BACK.

NOTE
THIS DATA IN ERROR. UNOFFICIAL
FIGURES BELOW WERE FURNISHED
BY NIELSEN & REEVE FOR PLAT
DRAFTING PURPOSES ONLY
T: 100 21.35° 53' 18"
Q: R: 308.70 L: 108.41

SEE PAGE 93-1

SEE PAGE 96