

MUNICIPAL ACRES

TAXING UNIT: 41


BLOCK 1

ROY CITY

SCALE 1" = 60'
SEE PAGE 1

PREFIX: 09-094

N.W. COR.
N.E. 1/4

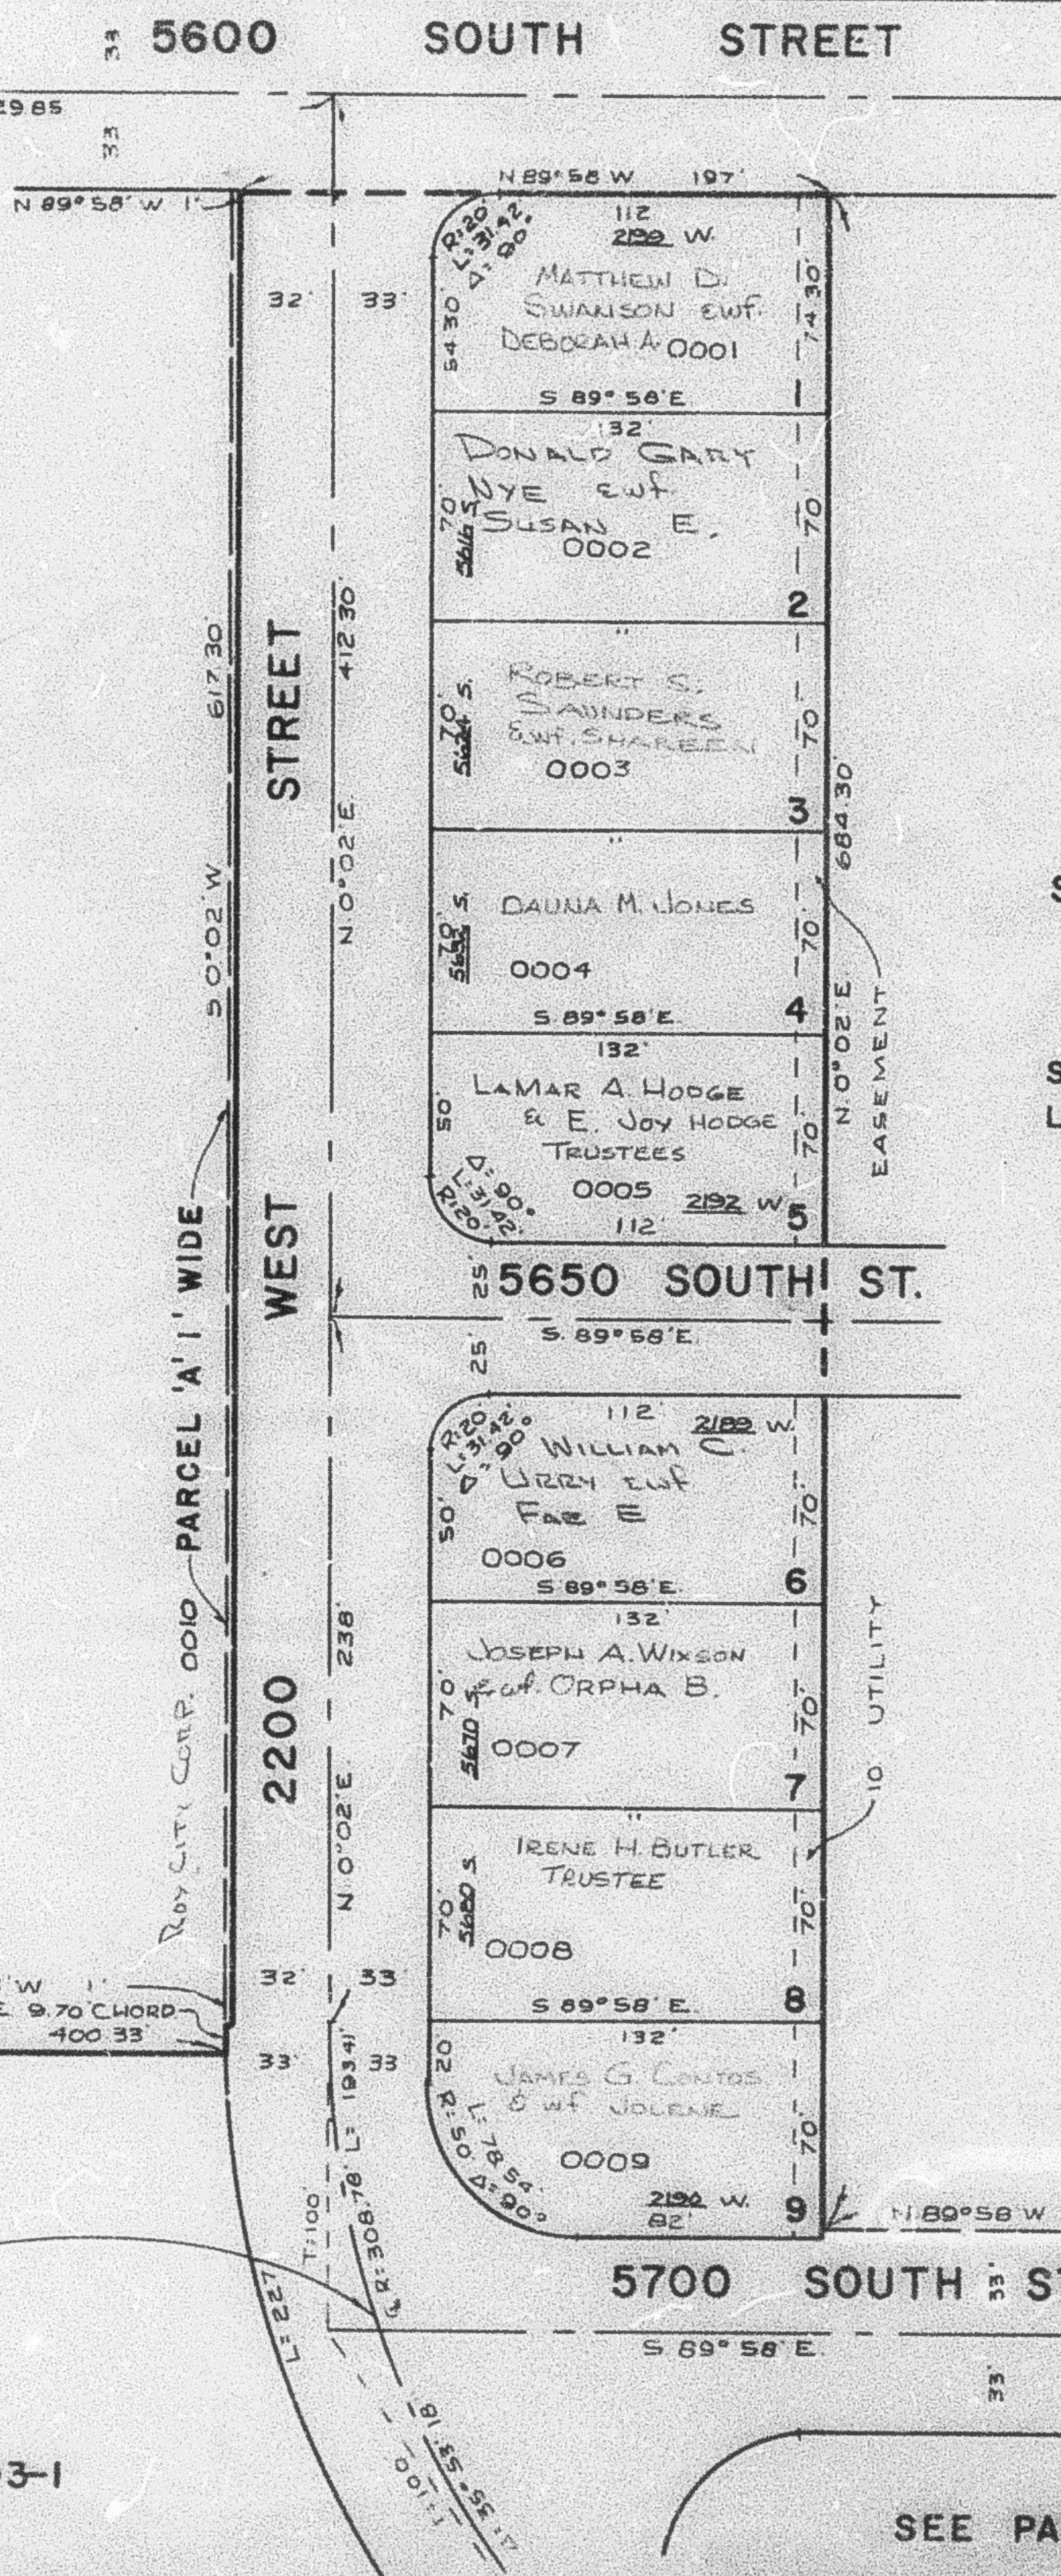

SEE PAGE 111

SEE PAGE 112

NOTE:

SEE ORIGINAL PLAT (11-3) FOR COMPLETE ENG. DATA.
LOTS SUBJECT TO 30' BUILDING SET-BACK.

NOTE:
ORIG DATA IN ERROR UNOFFICAL
FIGURES BELOW WERE FURNISHED
BY NIELSEN & REEVE FOR PLAT
DRAFTING PURPOSES ONLY.
T: 100 Δ: 35° 53' 18"
R: 308.78 L: 193.41

SEE PAGE 93-1

SEE PAGE 96