

MUNICIPAL ACRES

TAXING UNIT: 41

BLOCK 1

ROY CITY

SCALE 1" = 60'

SEE PAGE 1


PREFIX 09-094

N.W. COR.
N.E. 1/4

5600

SOUTH

STREET

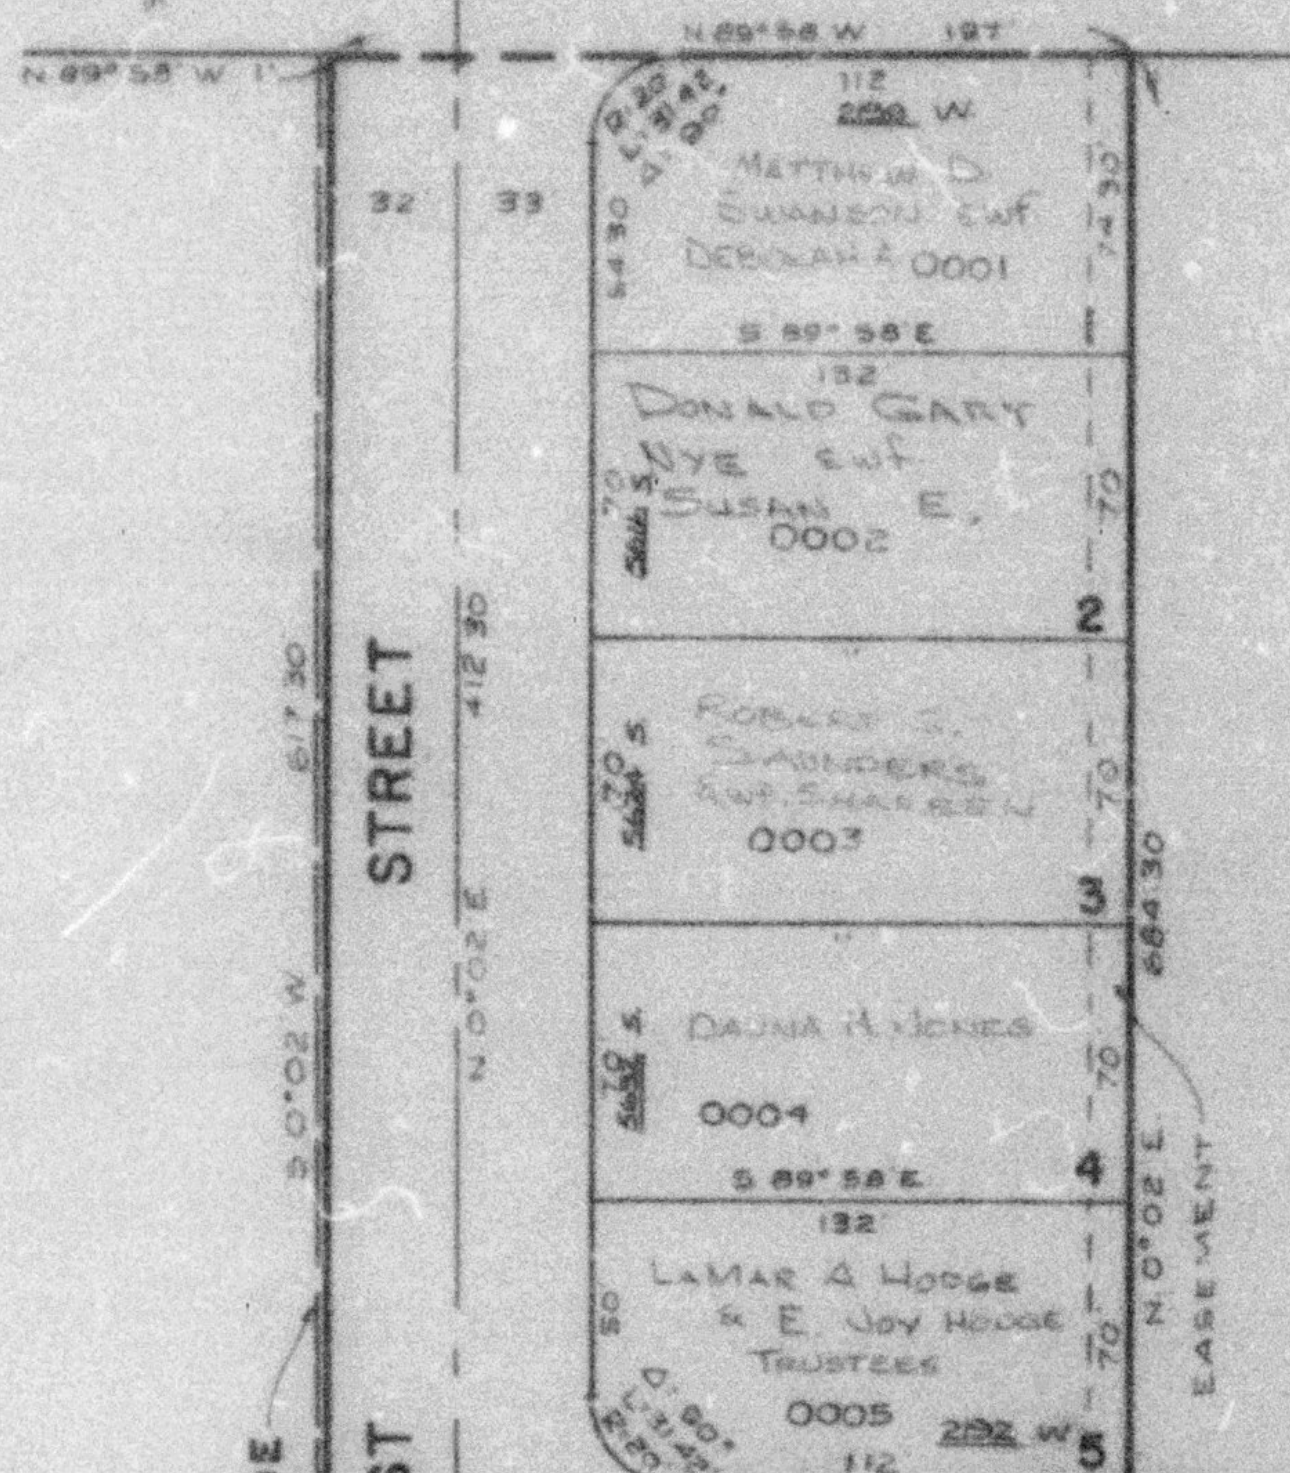

SEE PAGE 111

SEE PAGE 112

NOTE:


SEE ORIGINAL PLAT (11-3) FOR COMPLETE ENG. DATA.
LOTS SUBJECT TO 30' BUILDING SET-BACK.

PARCEL 'A' 1' WIDE

WEST

2200

5650 SOUTH ST.

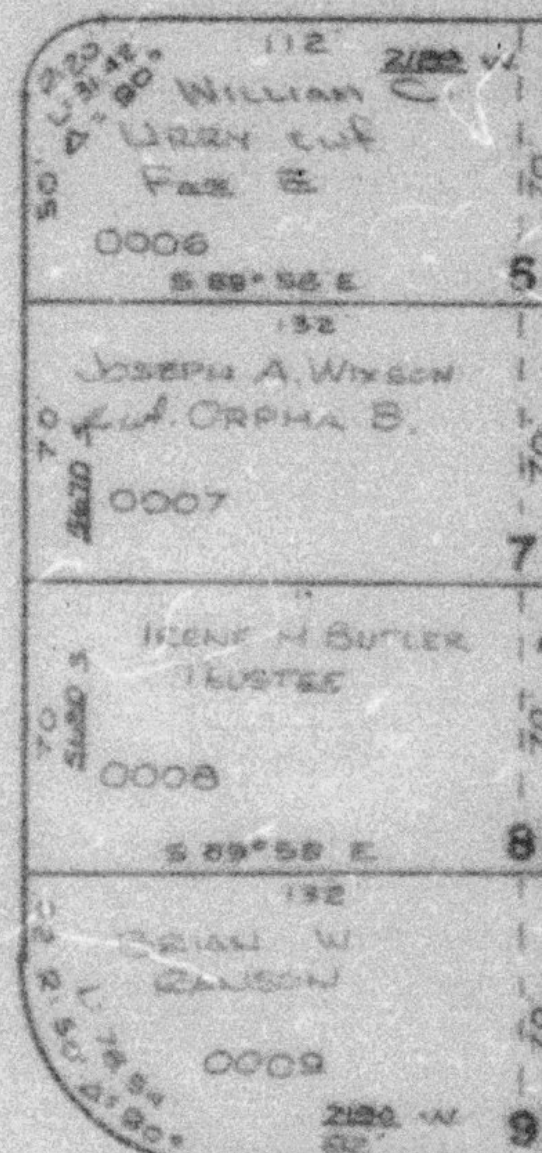

NOTE:
THIS DATA IN ERROR. UNOFFICIAL
FIGURES BELOW WERE FURNISHED
BY NIELSEN & KEEVE FOR PLAT.
DRAFTING PURPOSES ONLY.
TO: 100' Δ 135° 55' 18"
Q 81.308 75' L 101.41

5700 SOUTH ST.

SEE PAGE 93-1

SEE PAGE 96