

PART OF N.E. 1/4 OF SECTION 23.
T. 5 N., R. 2 W., S.L.B. & M.
MUNICIPAL ACRES
BLOCK 7

IN
ROY CITY
SCALE: 1" = 50'

TAXING UNIT: 41

PREFIX: 09-100

5

SEE P. 97

4

SEE P. 98

5850 SOUTH

STREET

2050 W. ST.

N 89° 58' W. 295.80'

25


25

STREET

N 0° 10' E. 295.00'

2000 WEST

SEE P. 103

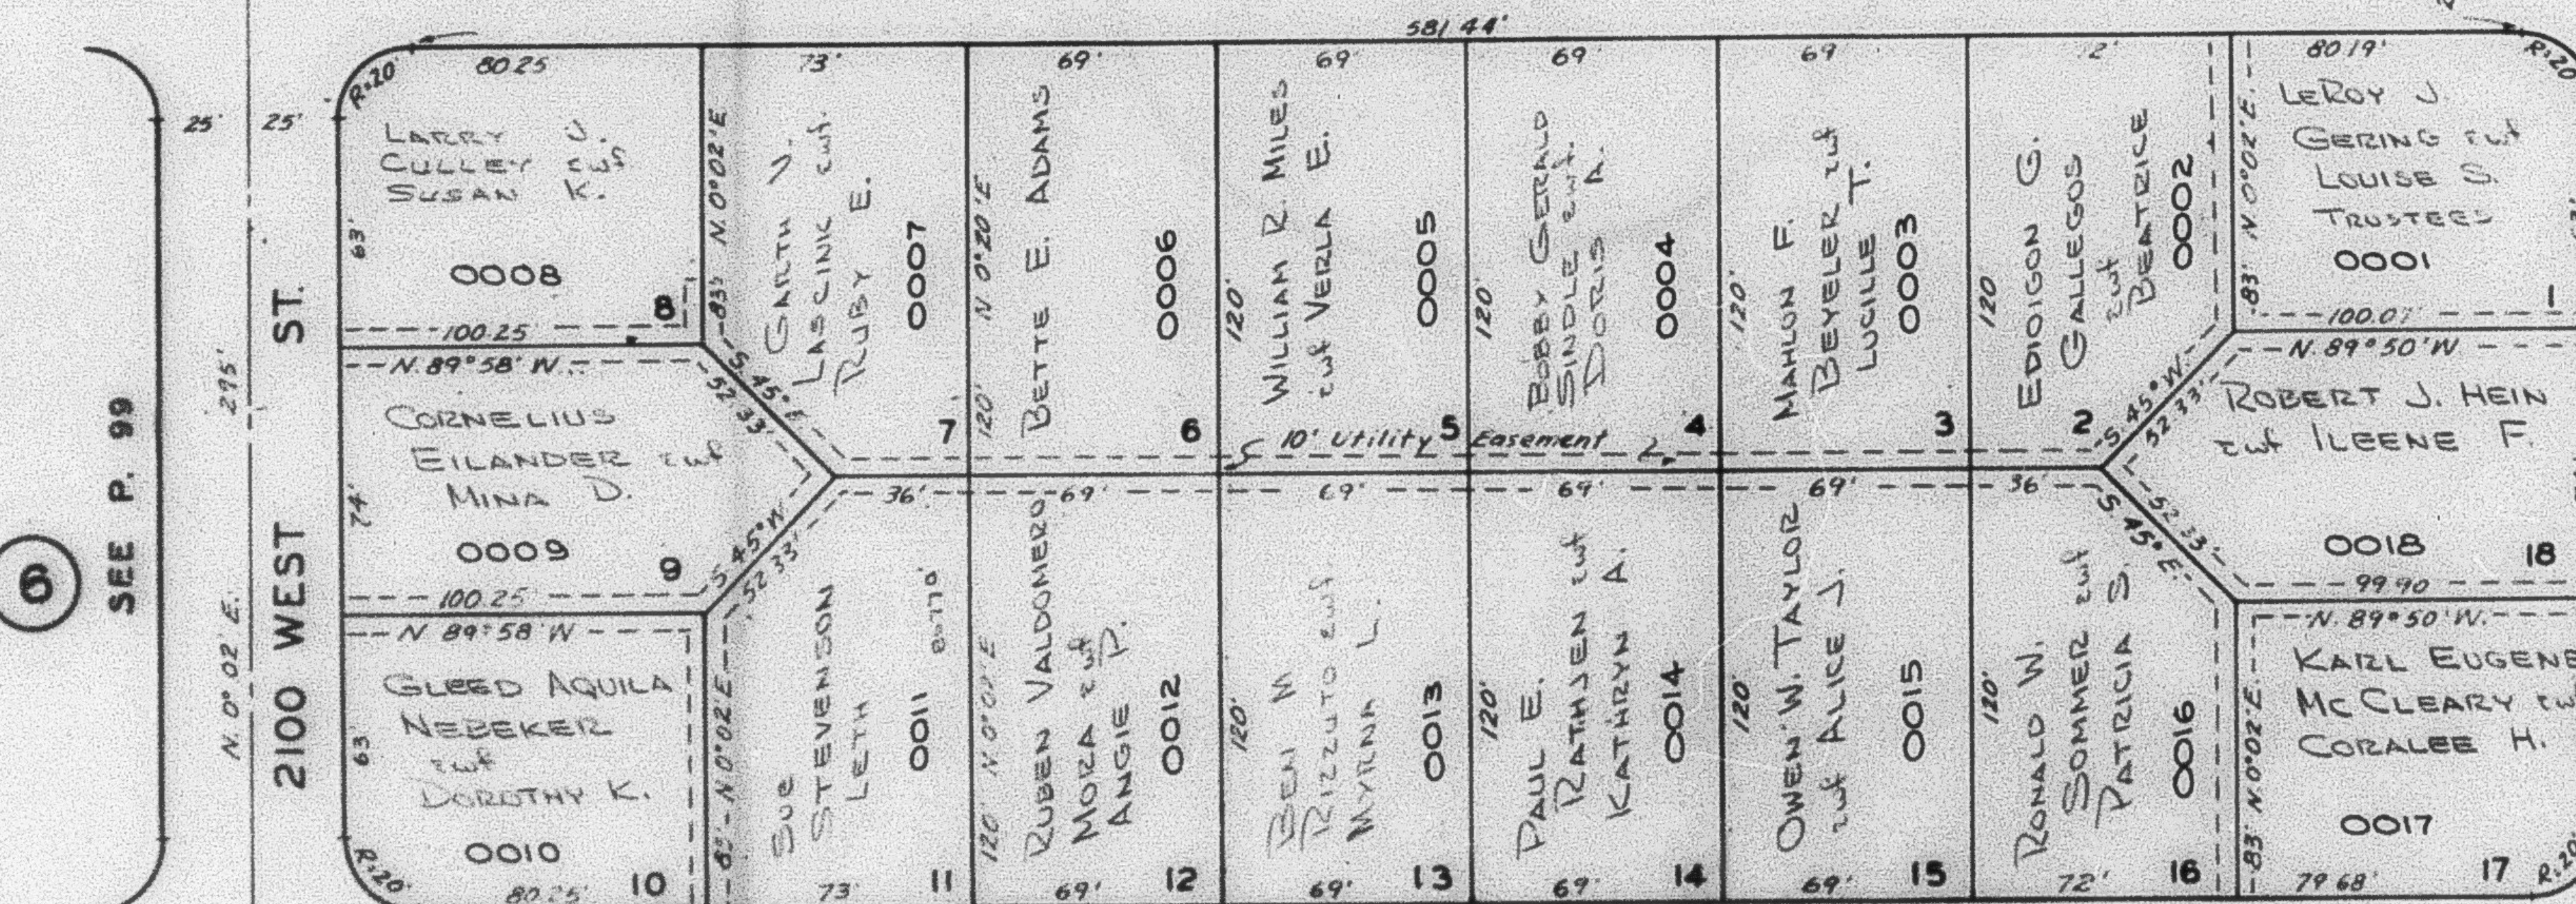

5900 SOUTH

STREET

N 89° 58' W.

675.81'

PARCEL E, 1 FT WIDE

S. 89° 58' E. 1986.30'

SEE P. 105

SEE P. 106

NOTE
SEE ORIGINAL PLAT (11-4) FOR COMPLETE
ENGINEERING DATA

LOTS SUBJECT TO 30' BUILDING SET BACK