

PART OF N.E. 1/4 OF SECTION 23,
T. 5 N., R. 2 W., S.L.B. & M.
MUNICIPAL ACRES
BLOCK 7

IN
ROY CITY
SCALE: 1" = 50'

TAXING UNIT: 41

PREFIX: 09-100

5

SEE P. 97

4

SEE P. 98

5850 SOUTH

STREET


2050 W. ST.

N. 89° 58' W. 295.80'

25'

2100 WEST ST.

N. 0° 02' E. 295'

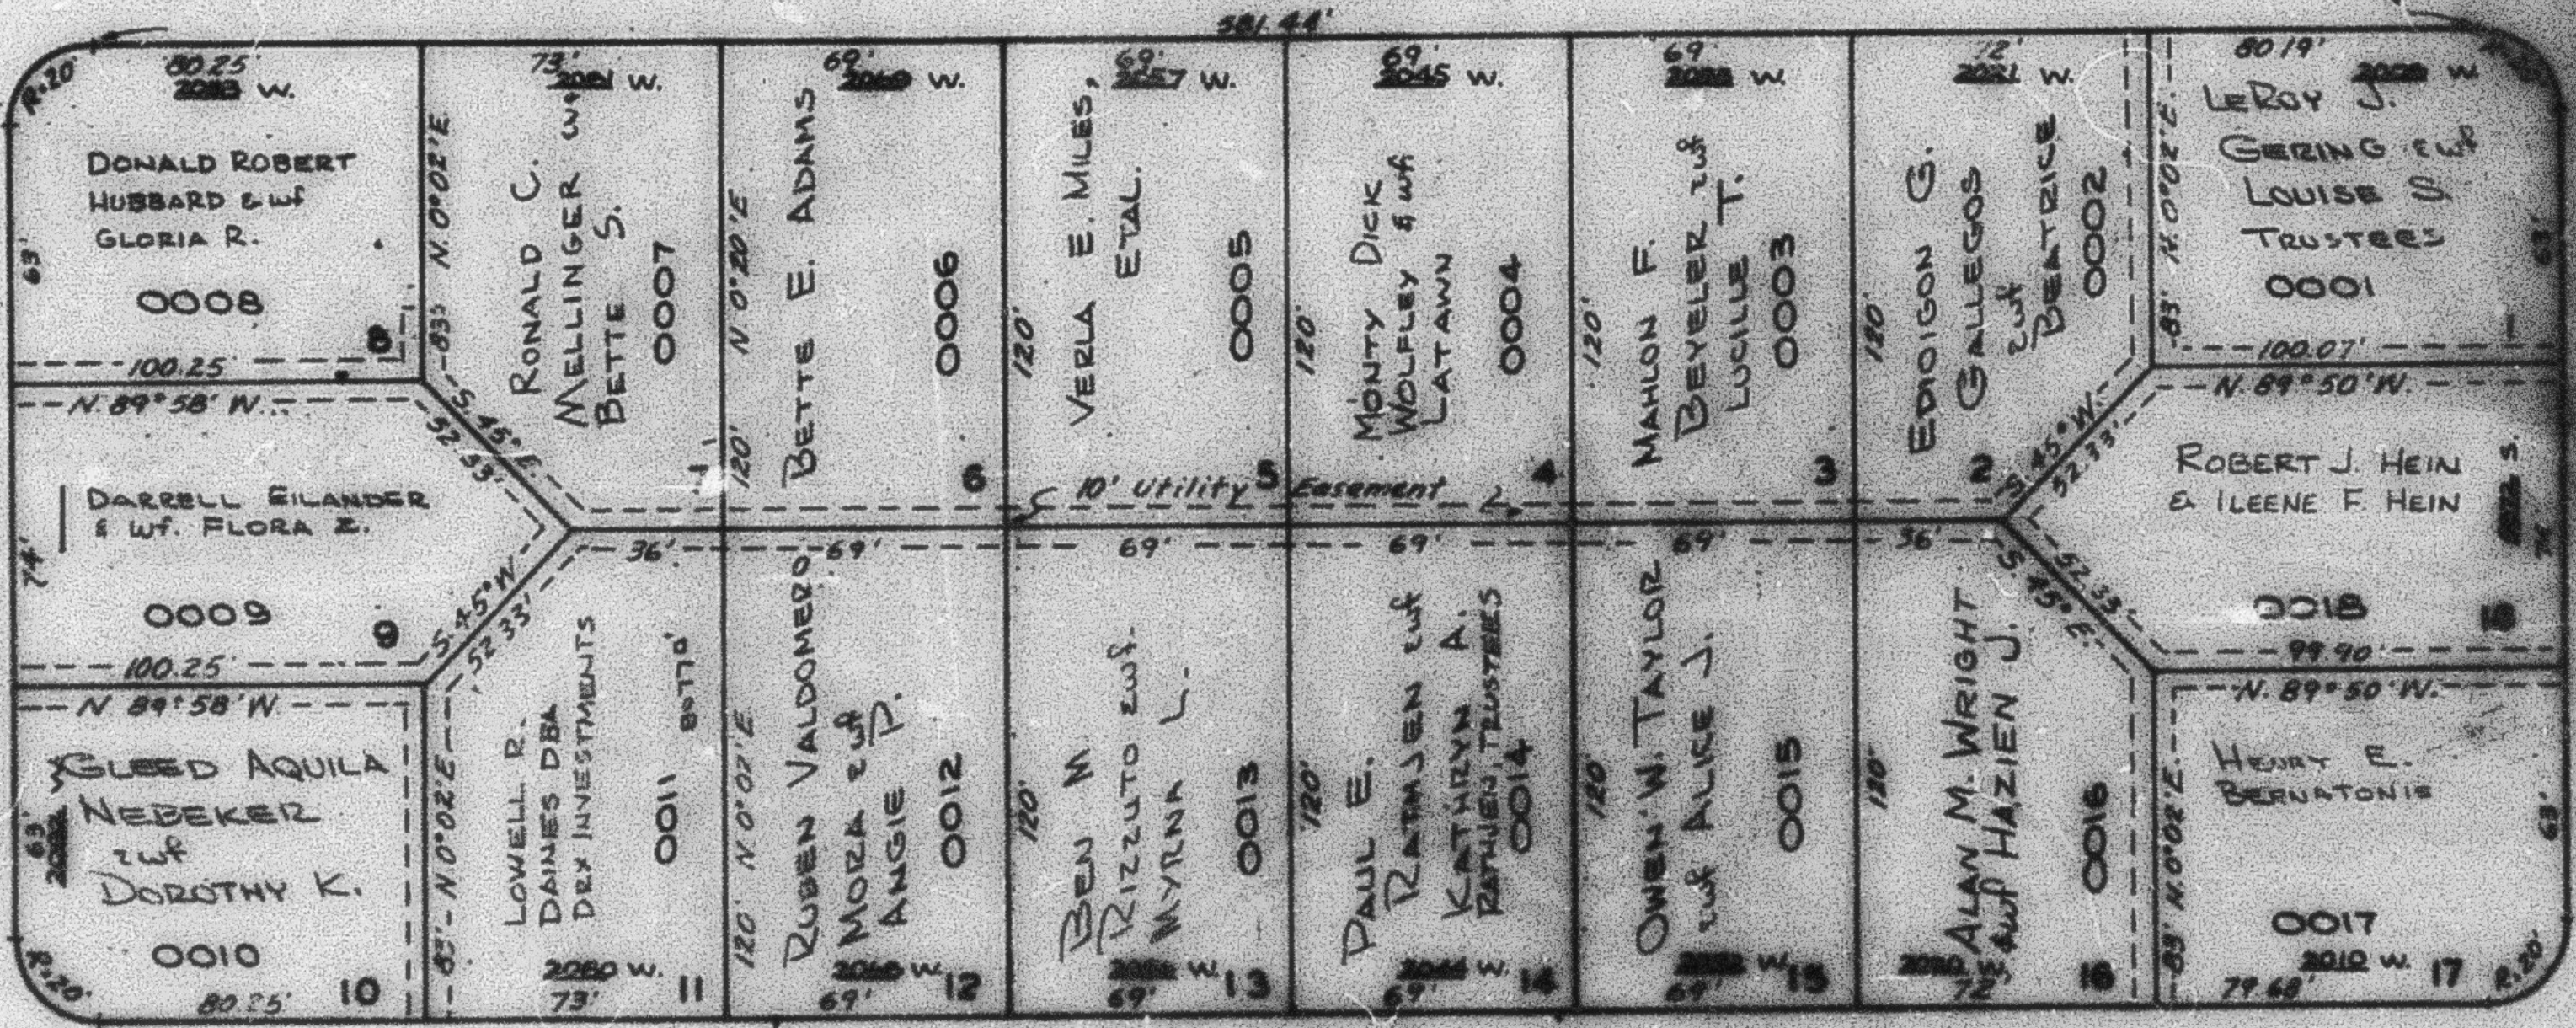

5900 SOUTH

STREET

N. 89° 58' W. 675.81'

50'

PARCEL E, 1-Ft. WIDE

S. 89° 58' E. 1586.50'

SEE P. 103

SEE P. 108

NOTE
SEE ORIGINAL PLAT (11-4) FOR COMPLETE
ENGINEERING DATA

LOTS SUBJECT TO 30' BUILDING SET-BACK