

PART OF N.E. 1/4 OF SECTION 23,
T. 5 N., R. 2 W., S.L.B. & M.
MUNICIPAL ACRES
BLOCK 7

IN
ROY CITY
SCALE: 1" = 50'

TAXING UNIT: 41

PREFIX: 09-100

SEE P. 97

SEE P. 98


5850 SOUTH

STREET

N. 89° 50' W. 295.80'

2100 WEST ST.

SEE P. 99

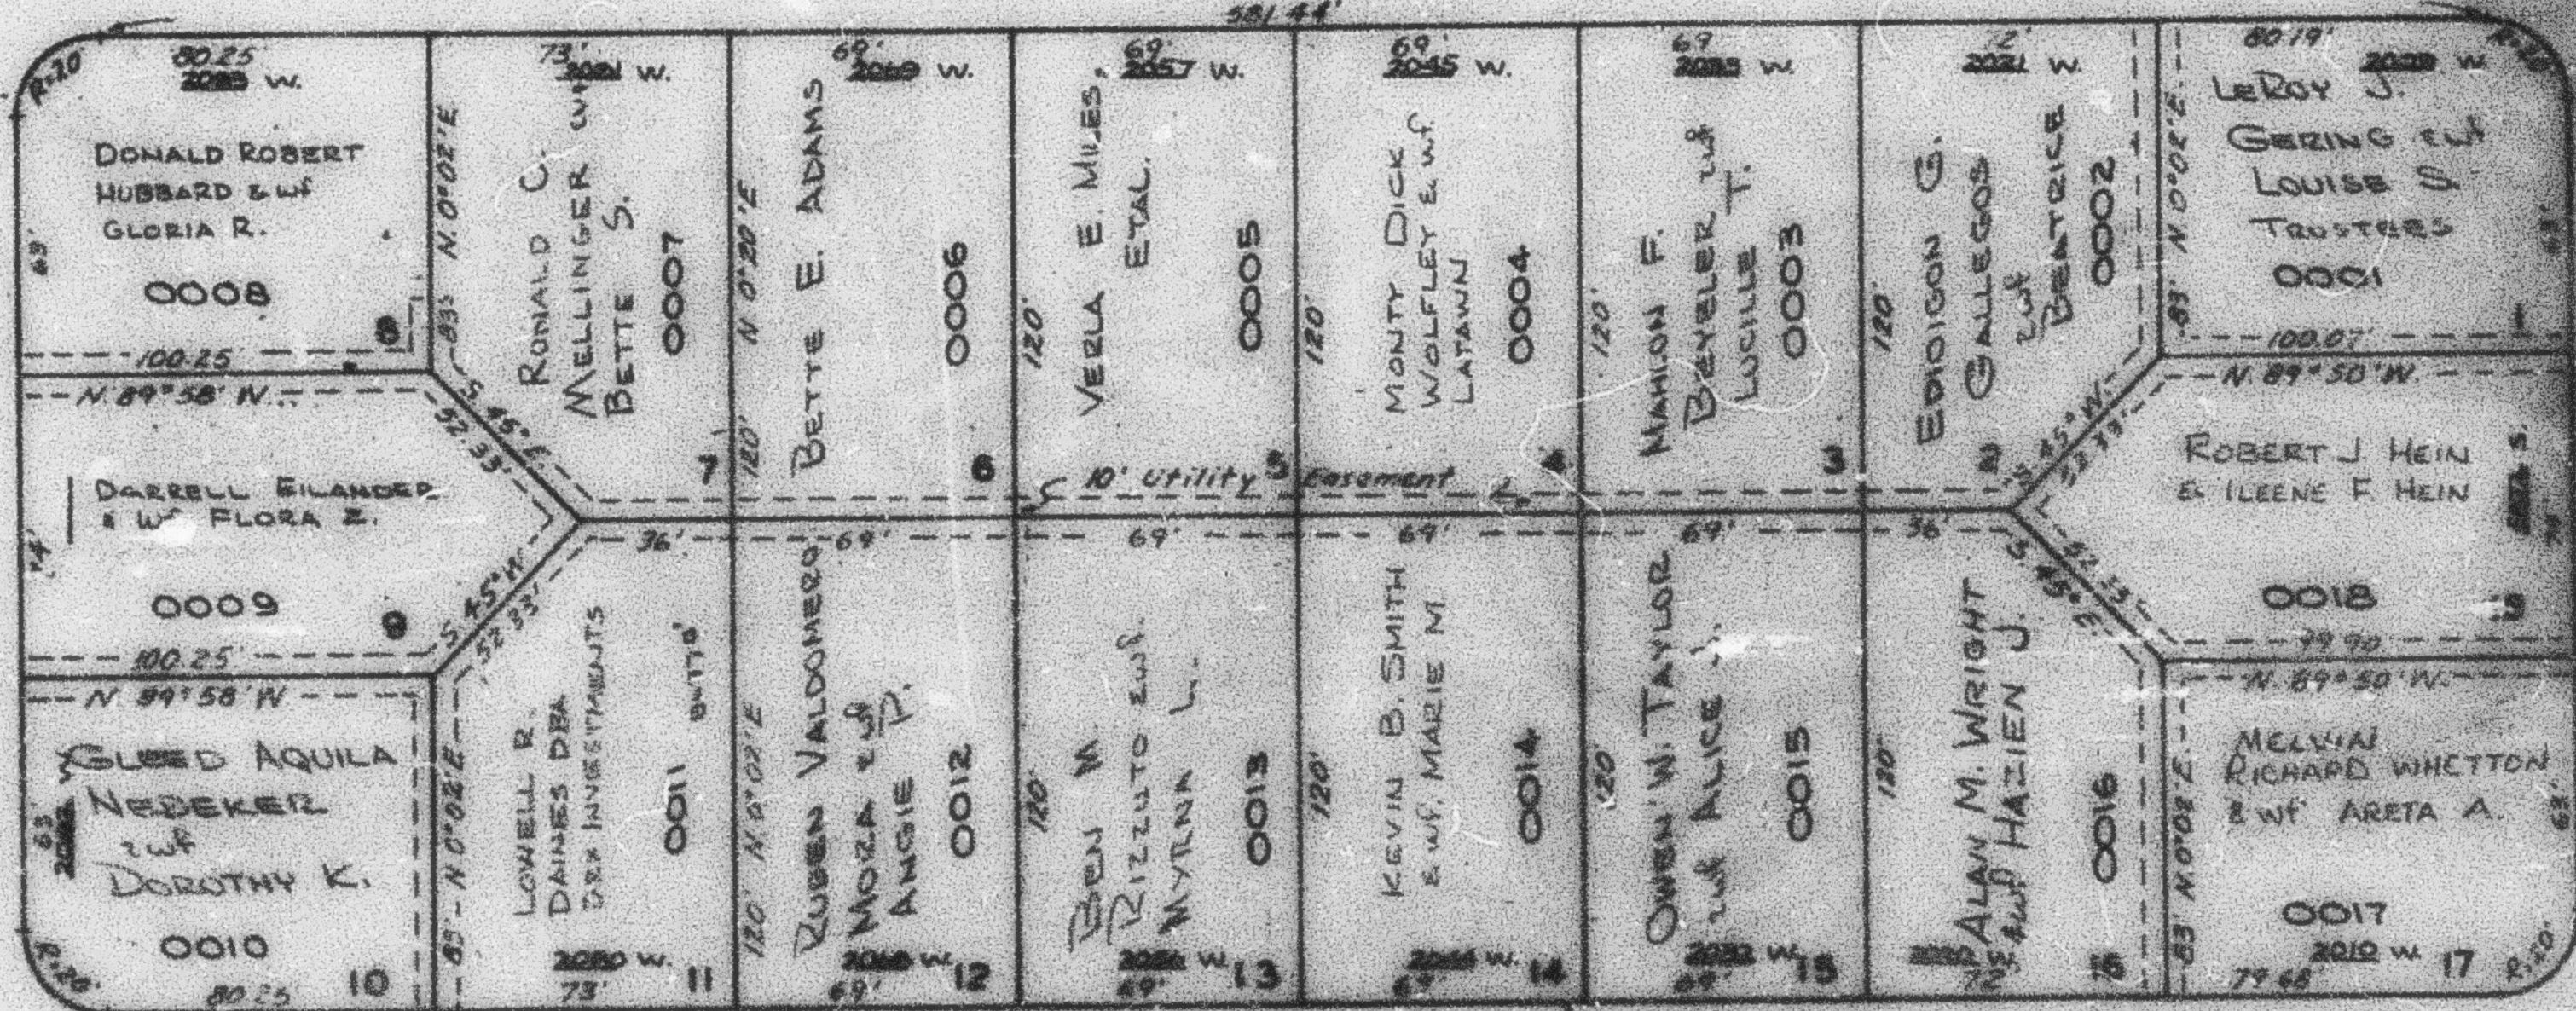

5900 SOUTH

STREET

N. 89° 50' W. 675.81'

PARCEL E, 1-Ft WIDE

S. 89° 50' E. 1986.30'

SEE P. 105

SEE P. 106

NOTE
SEE ORIGINAL PLAT (11-4) FOR COMPLETE
ENGINEERING DATA

LOTS SUBJECT TO 30' BUILDING SET-BACK

SEE P. 103