

PART NE 1/4 SEC 23, T5N, R2W, S.L.B. & M.
POULSEN HOMES

TAXING UNIT: 41

ROY CITY
SCALE 1" TO 50'

SEE PAGE 99

SEE PAGE 110

SEE PAGE 109


SEE PAGE 107

SEE PAGE 107

SEE PAGE 135

FOR COMPLETE ENG. DATA
SEE ORIG. DED. PLAT IN
BOOK 11, PAGE 72.

5' UTILITY & DRAINAGE EASEMENTS
EACH SIDE OF PROPERTY LINES AS
INDICATED BY DASHED LINES
EXCEPT AS OTHERWISE SHOWN.

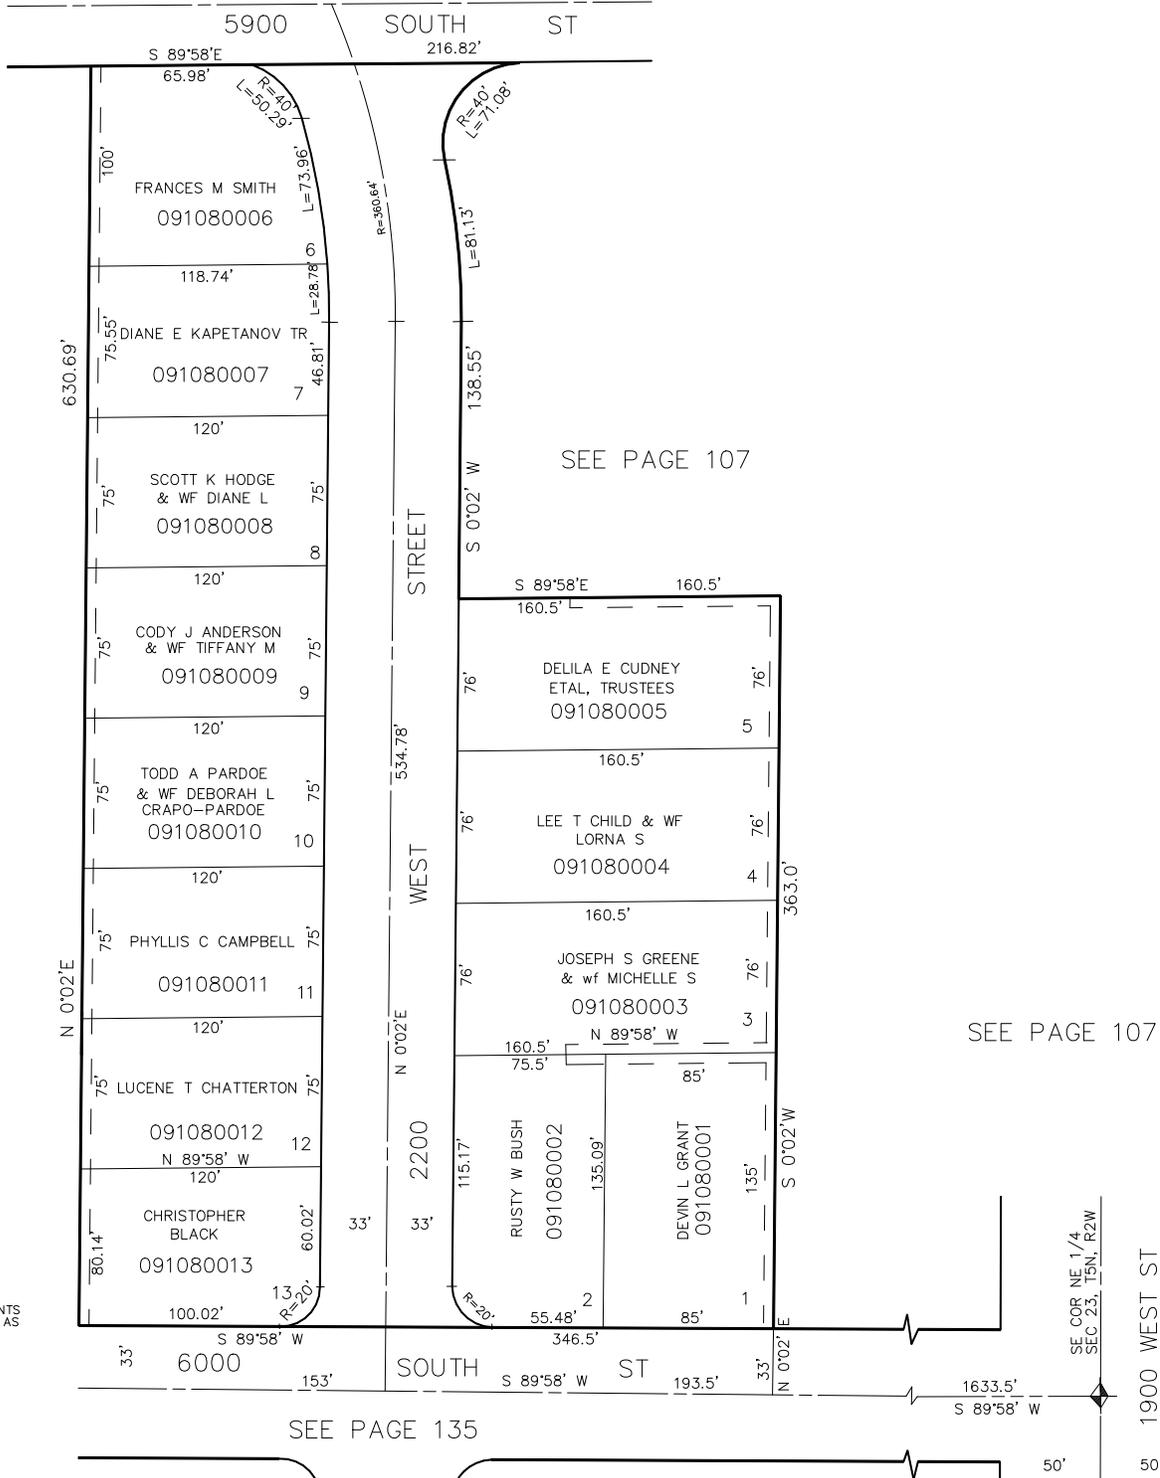

SE COR. NE 1/4
SEC 23, T5N, R2W

1900 WEST ST