

PART NE 1/4 SEC 23, T5N, R2W, S.L.B. & M.  
POULSEN HOMES SUB

TAXING UNIT: 41

ROY CITY  
SCALE 1" TO 50'

SEE PAGE 99

SEE PAGE 110

SEE PAGE 109


SEE PAGE 107

SEE PAGE 107

SEE PAGE 135

FOR COMPLETE ENG. DATA  
SEE ORIG. DED. PLAT IN  
BOOK 11, PAGE 72.

5' UTILITY & DRAINAGE EASEMENTS  
EACH SIDE OF PROPERTY LINES AS  
INDICATED BY DASHED LINES AS  
EXCEPT AS OTHERWISE SHOWN.

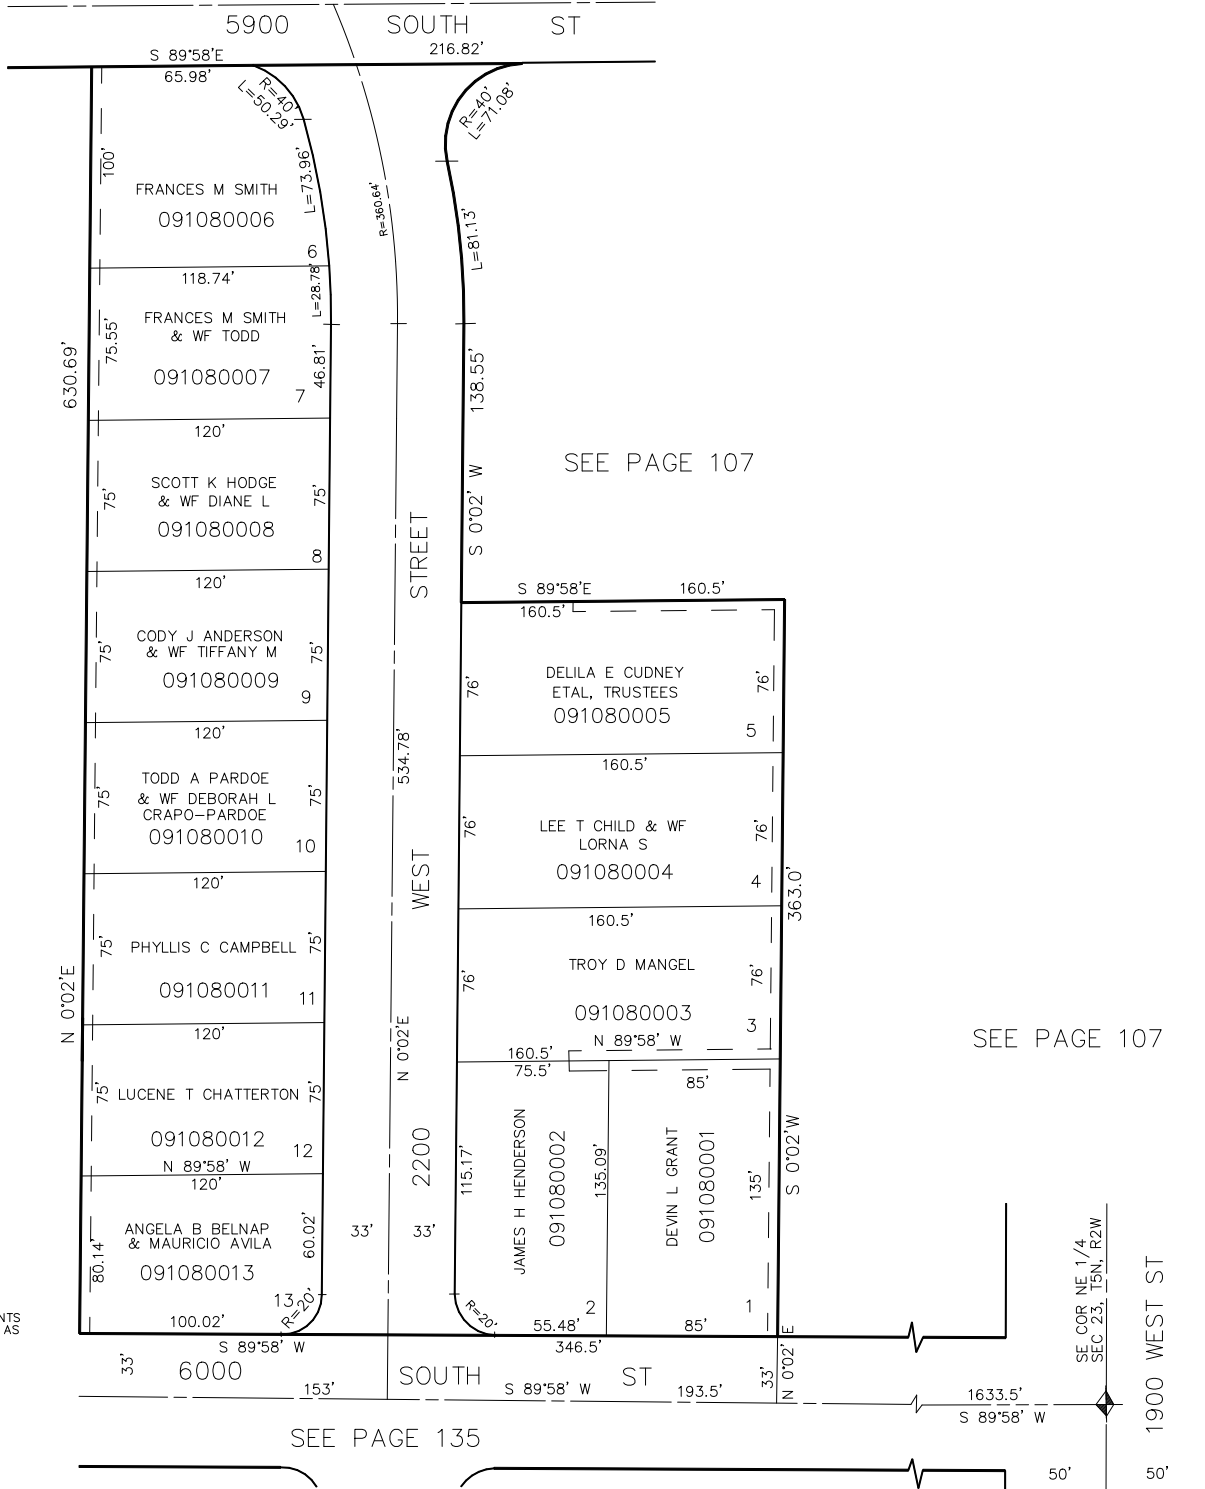

SE COR. NE 1/4  
SEC 23, T5N, R2W

1900 WEST ST