

PART OF N.E. 1/4 OF SEC. 23. T.5N., R.2W., S.L.B. & M.

110

GILENE SUBDIVISION

UNIT NO. 1 UNIT NO. 2


IN ROY CITY
SCALE 1" = 50'

TAXING UNIT: 41

SEE PAGE 93

SEE PAGE 127

SEE PAGE 108

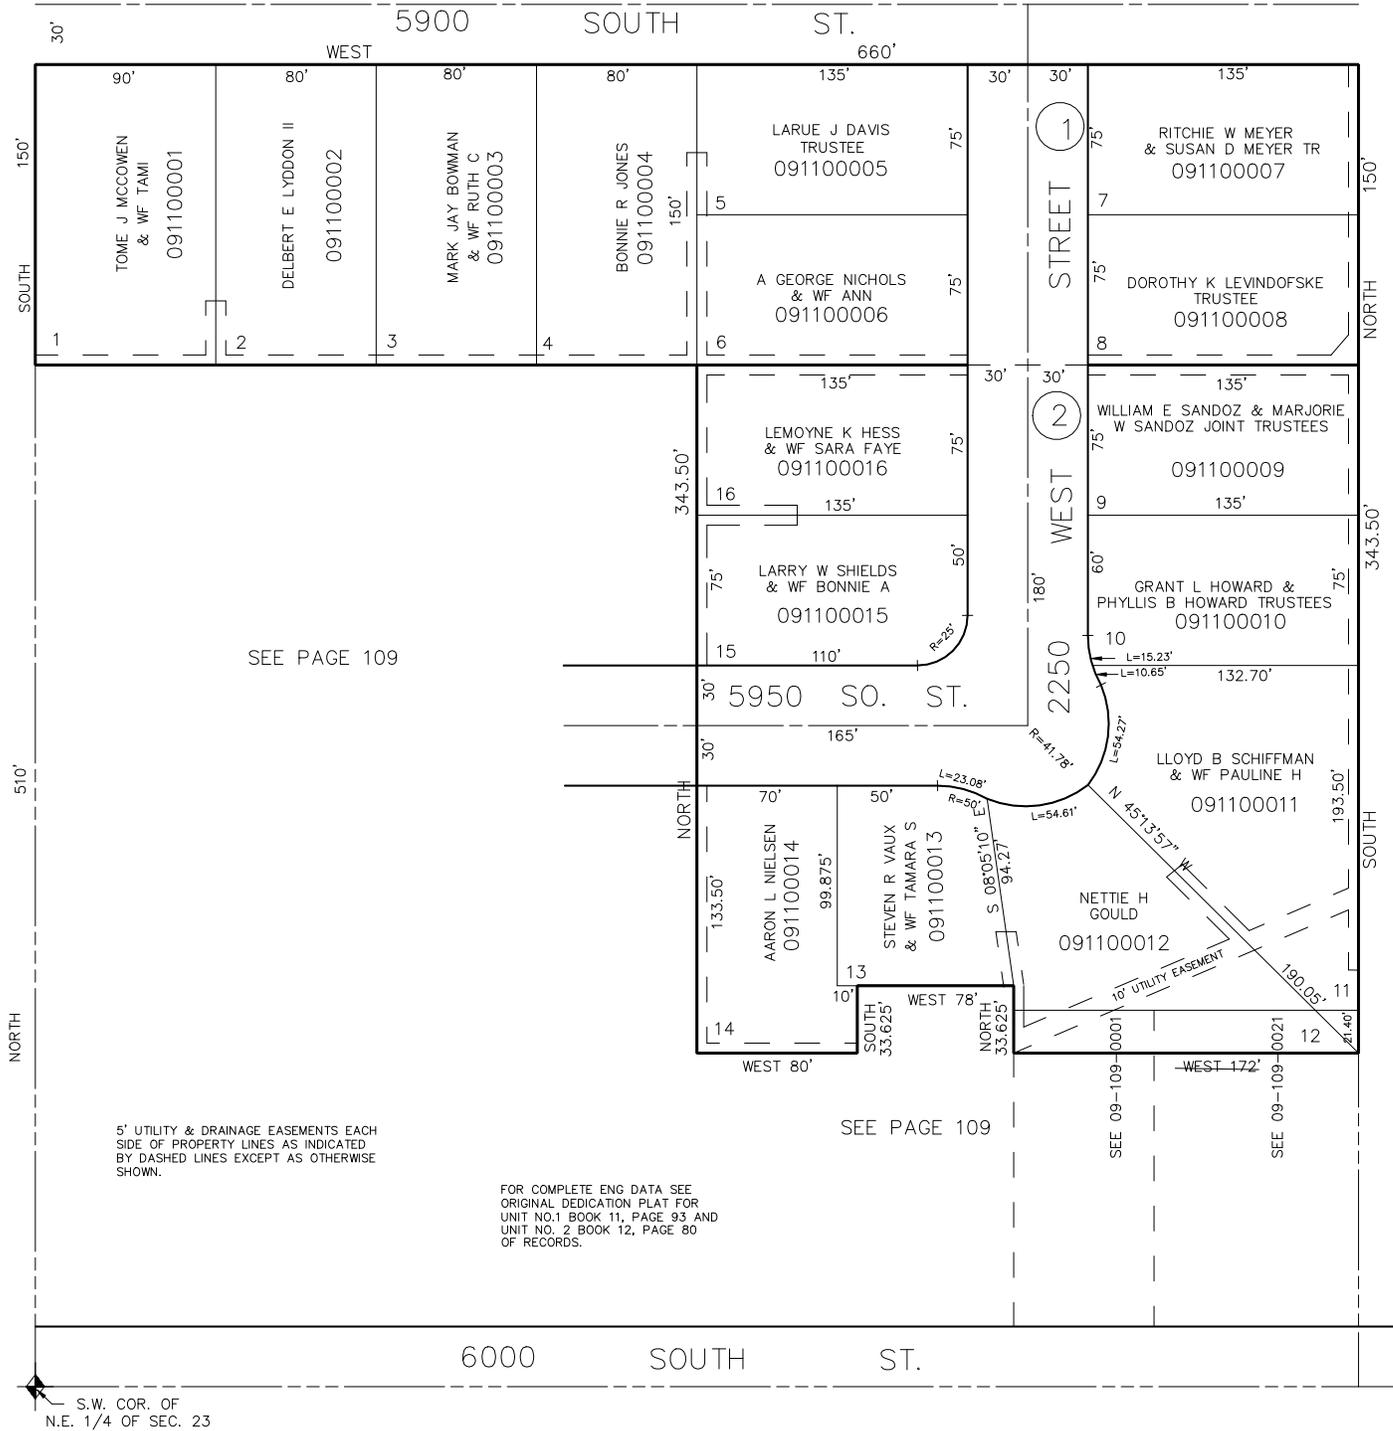

SEE PAGE 109

SEE PAGE 109

FOR COMPLETE ENG DATA SEE ORIGINAL DEDICATION PLAT FOR UNIT NO.1 BOOK 11, PAGE 93 AND UNIT NO. 2 BOOK 12, PAGE 80 OF RECORDS.

5' UTILITY & DRAINAGE EASEMENTS EACH SIDE OF PROPERTY LINES AS INDICATED BY DASHED LINES EXCEPT AS OTHERWISE SHOWN.

S.W. COR. OF N.E. 1/4 OF SEC. 23

SEE PAGE 137