

PART OF N.E. 1/4 OF SEC. 23. T.5N., R.2W., S.L.B. & M.

110

# GILENE SUBDIVISION

UNIT NO. 1 UNIT NO. 2

IN ROY CITY  
SCALE 1" = 50'

TAXING UNIT: 41

SEE PAGE 93


SEE PAGE 127

SEE PAGE 108

SEE PAGE 109

SEE PAGE 109

SEE PAGE 137

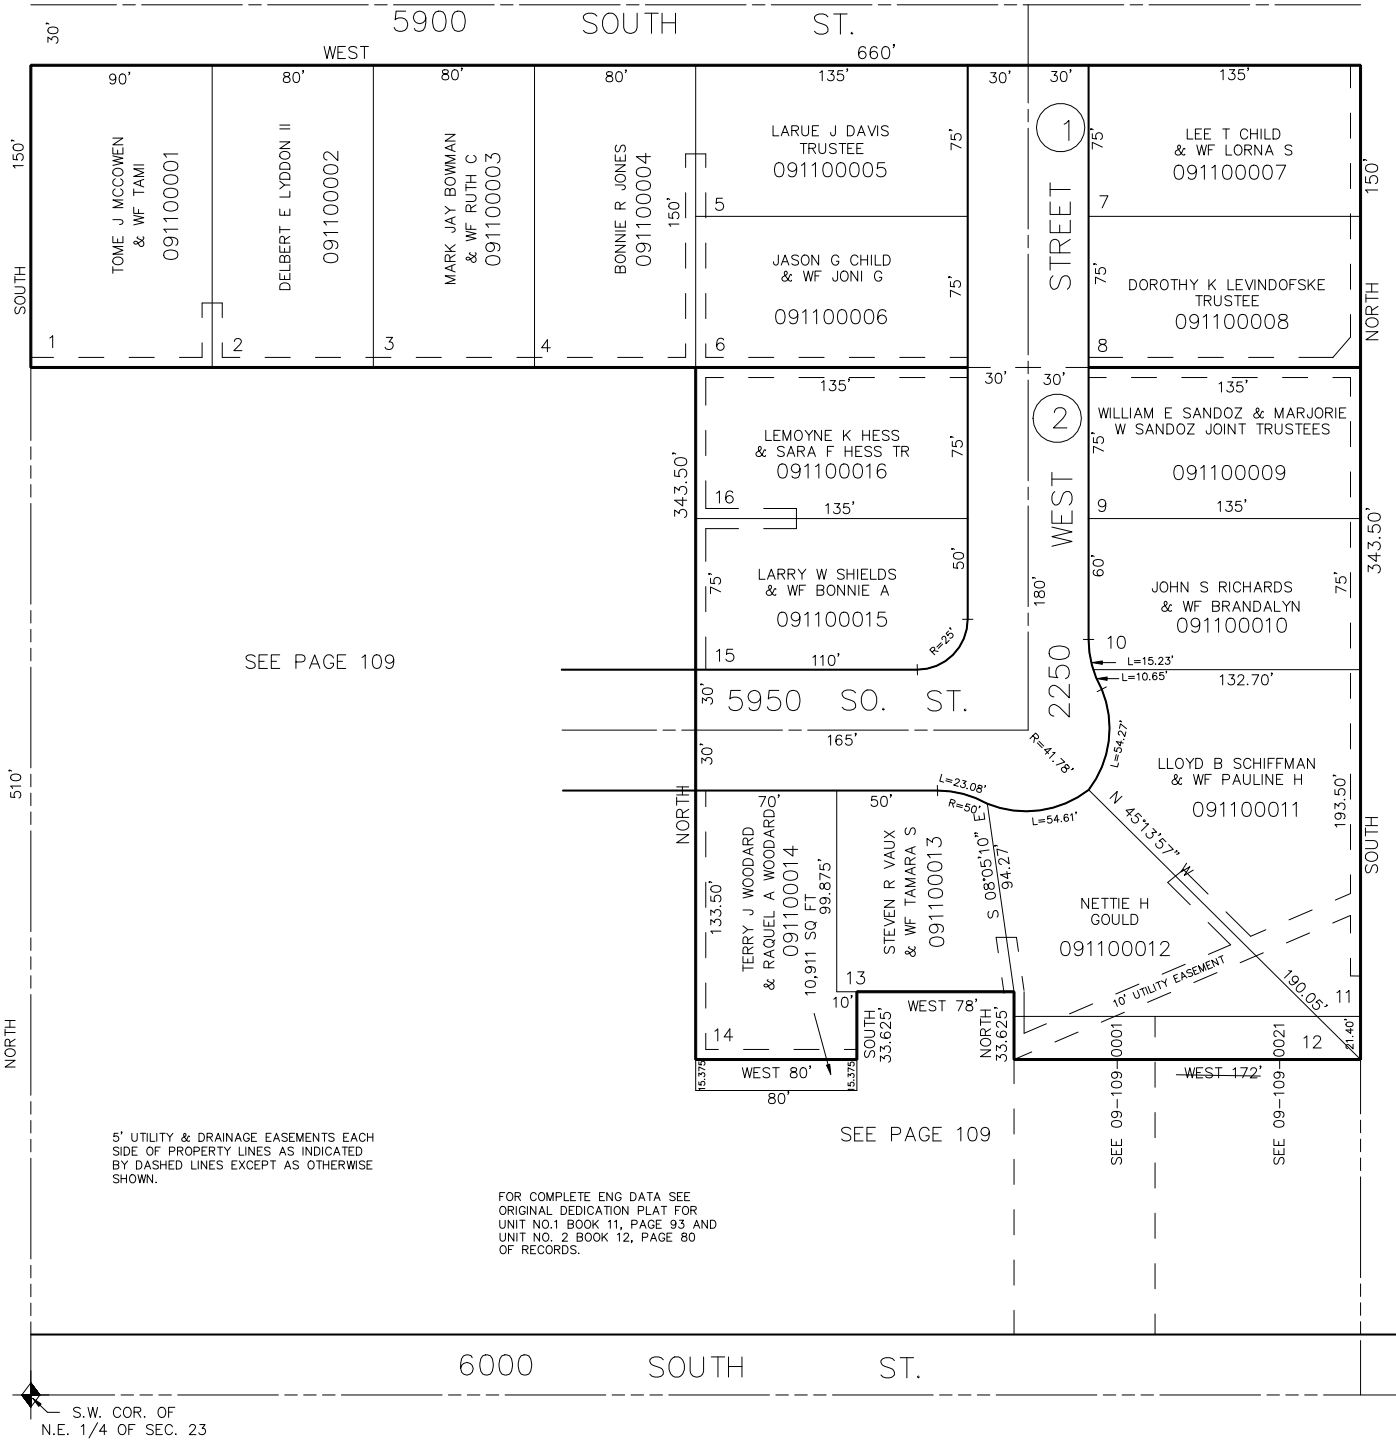

5' UTILITY & DRAINAGE EASEMENTS EACH SIDE OF PROPERTY LINES AS INDICATED BY DASHED LINES EXCEPT AS OTHERWISE SHOWN.

FOR COMPLETE ENG DATA SEE ORIGINAL DEDICATION PLAT FOR UNIT NO.1 BOOK 11, PAGE 93 AND UNIT NO. 2 BOOK 12, PAGE 80 OF RECORDS.

S.W. COR. OF N.E. 1/4 OF SEC. 23