


N.W. 1/4 OF  
**SECTION 23, T.5N., R.2W., S.L.B. & M.**  
 IN ROY CITY  
 SCALE 1" = 200'

TAXING UNIT: 41

SEE PAGE 1

(C) ALTON J MATHIE & WF NORMA HELEN 091140014 787 SQ FT VACATED 15-JAN-98 #1515394	(A) UTAH DEPT OF TRANS 091140011 FOR THE WIDENING OF 5600 S. ST. 1.92 AC±
(D) ALTON J MATHIE & WF NORMA HELEN 091140013 2185 SQ FT VACATED 30-DEC-97 #1512789	(B) UTAH DEPT OF TRANS 091140005 16,045 SQ FT

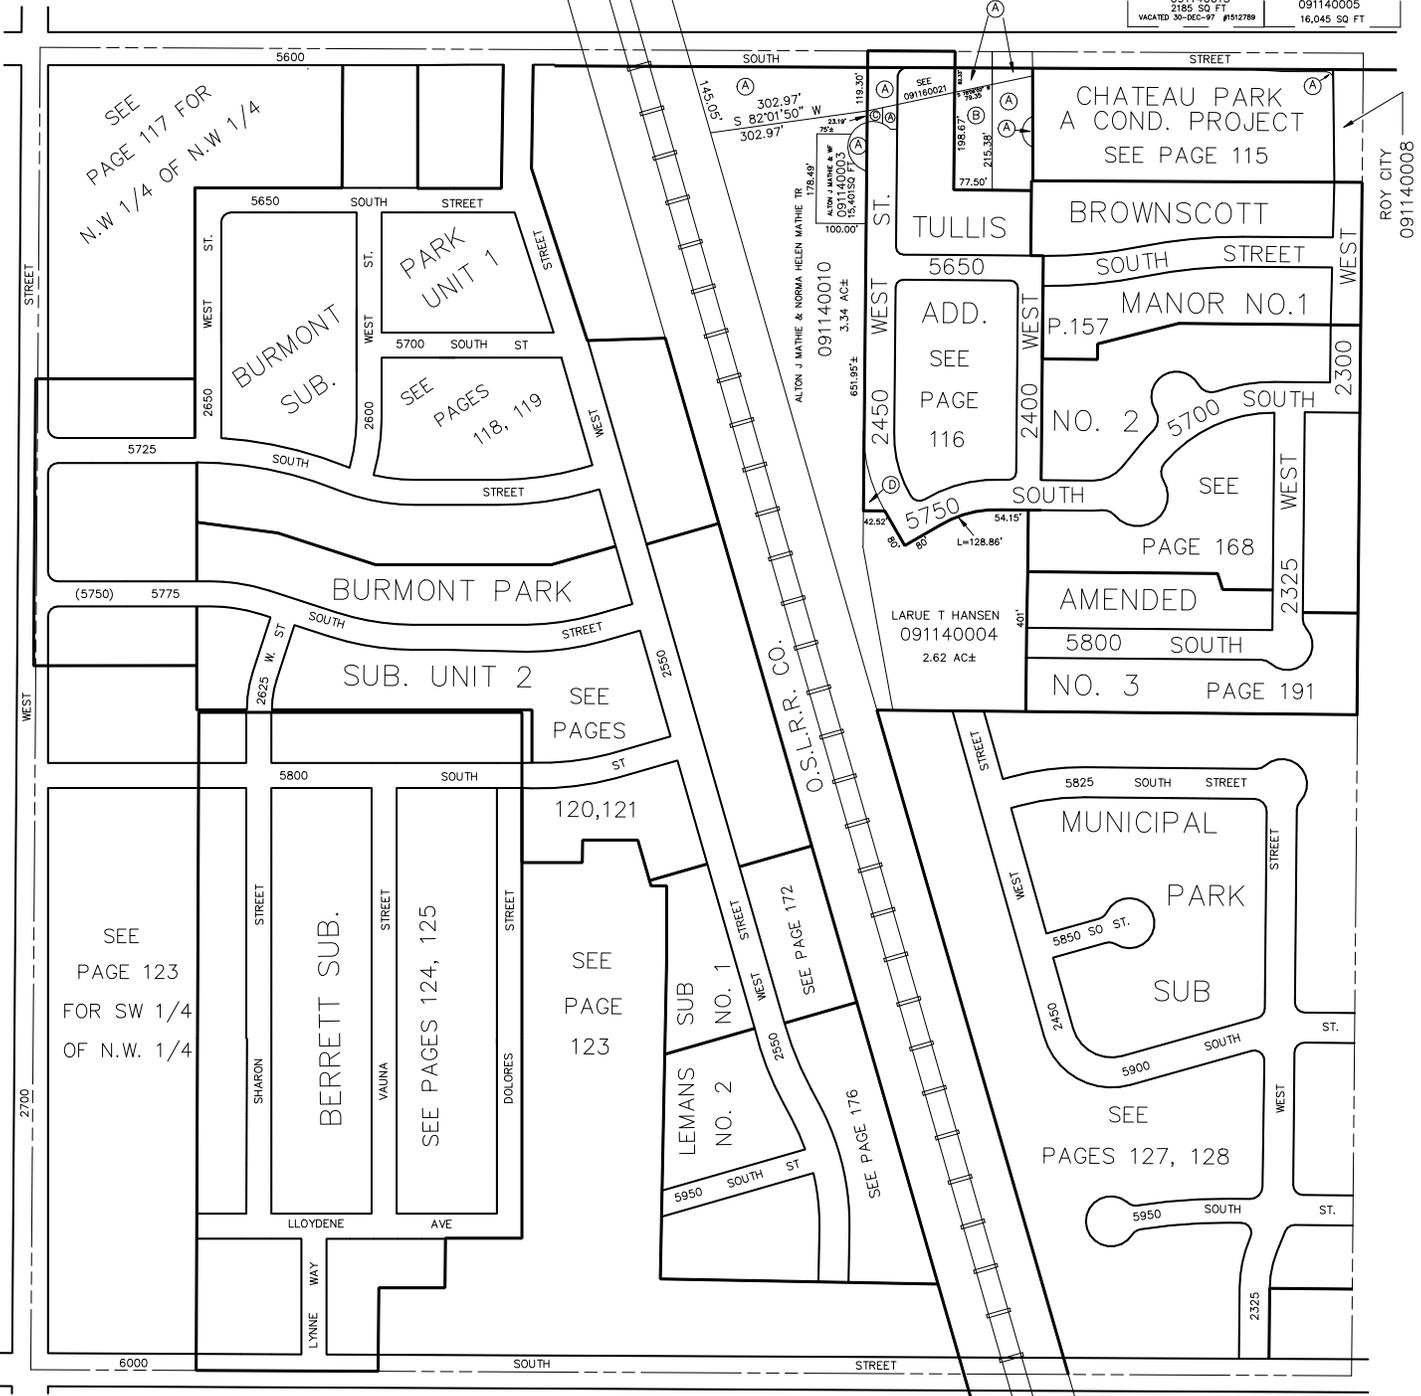

SEE PAGE 85

ROY CITY 091140008

SEE PAGE 111

SEE PAGE 93

SEE PAGE 109

SEE PAGE 139