

N.W. 1/4 OF
SECTION 23, T.5N., R.2W., S.L.B. & M.
IN ROY CITY
SCALE 1" = 200'


114

TAXING UNIT: 41

(A) UTAH DEPT
OF TRANS
091140011
FOR THE WIDENING
OF 5600 S. ST. 1.54 AC±

SEE PAGE 1

* VACATED 15-JAN-08 #0151394
* VACATED 30-DEC-97 #0127789

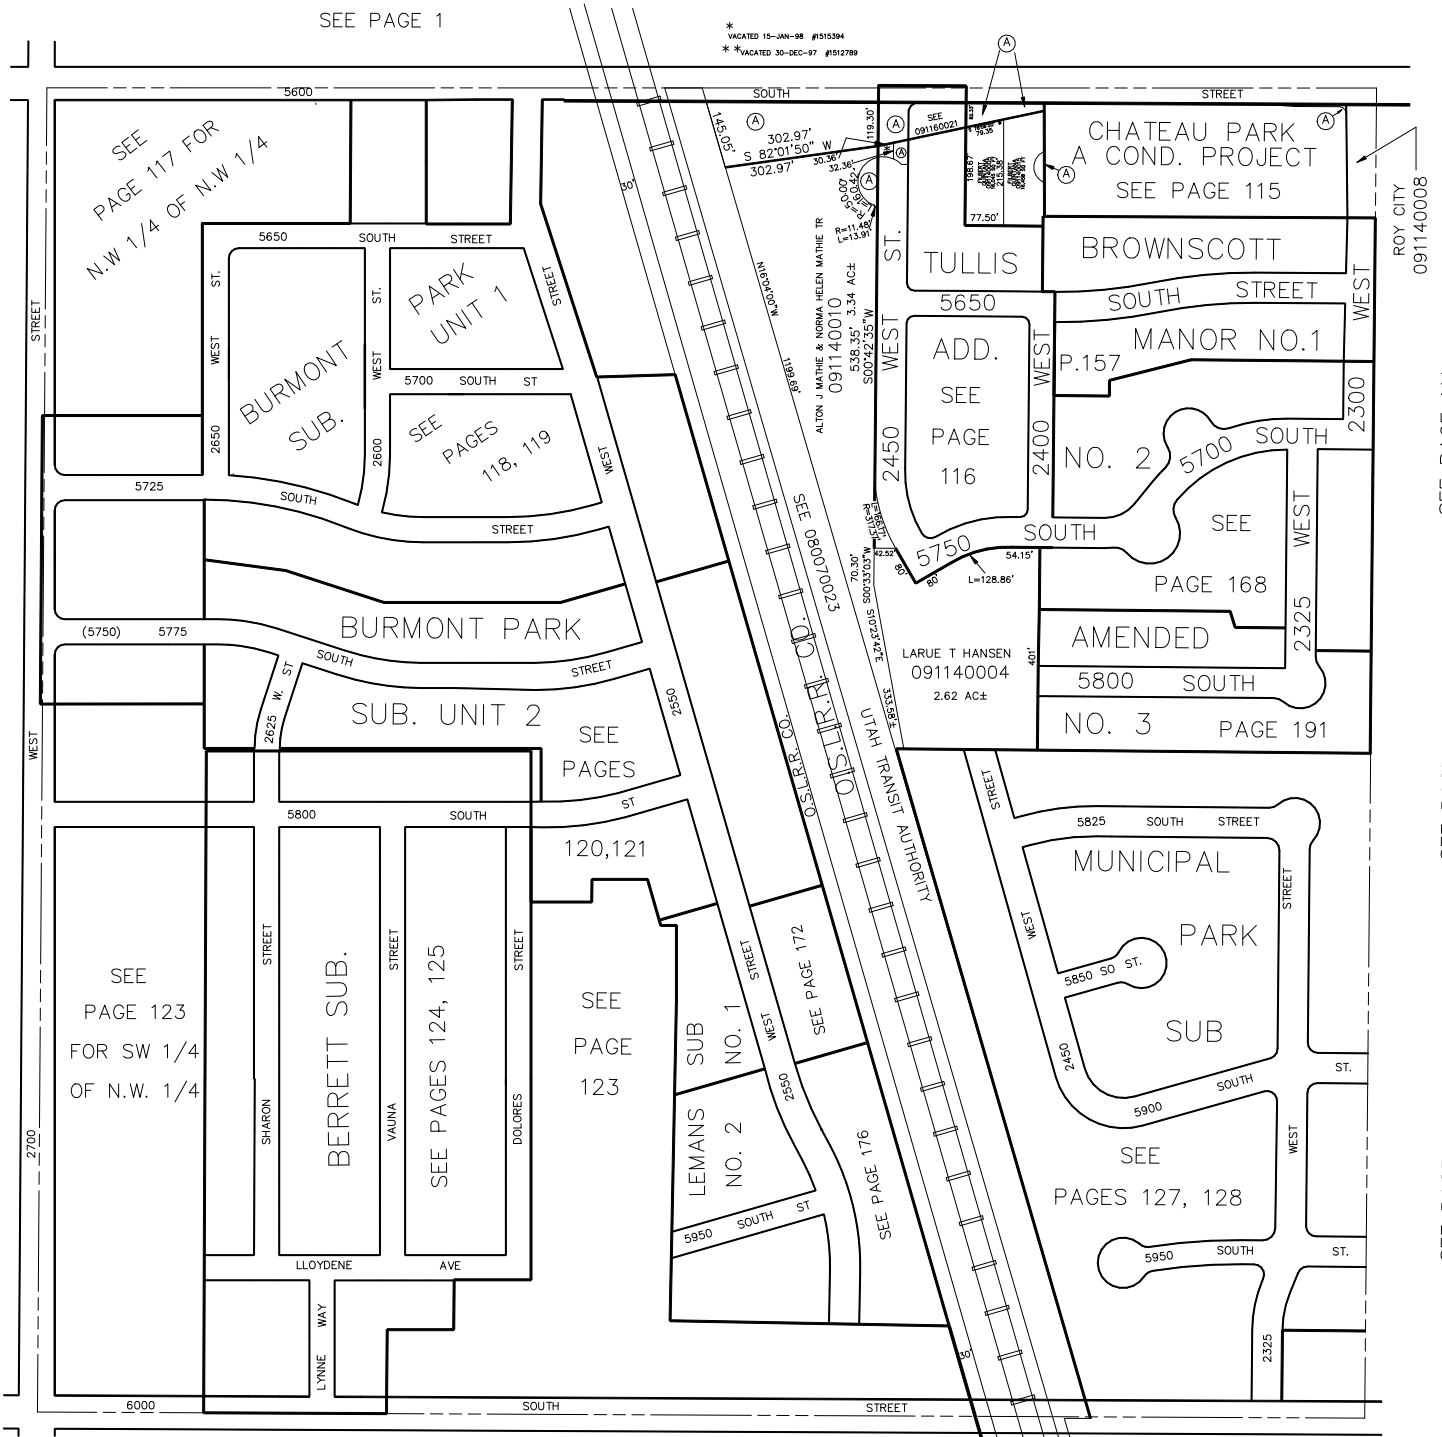

ROY CITY 091140008

SEE PAGE 111

SEE PAGE 93

SEE PAGE 109

SEE PAGE 85

SEE
PAGE 117 FOR
N.W. 1/4 OF N.W. 1/4

SEE
PAGE 123
FOR SW 1/4
OF N.W. 1/4

SEE
PAGES
118, 119

SEE
PAGE
123

SEE
PAGE
116

SEE
PAGE 168

SEE
PAGE 191

SEE
PAGES 127, 128

SEE PAGE 139

FOR TAX PURPOSES ONLY

LHK 01-90