

# PART NW 1/4 SEC. 23, T5N, R2W, S.L.B. & M. TULLIS ADDITION

ROY CITY

SCALE 1" TO 60'

## BLOCKS 1 & 2

TAXING UNIT: 41


SEE PAGE 114

SEE PAGE 157

SEE PAGE 168

5' UTILITY & DRAINAGE EASEMENTS  
EACH SIDE OF PROPERTY LINE AS  
INDICATED BY DASHED LINES,  
EXCEPT AS OTHERWISE SHOWN.

FOR COMPLETE ENG. DATA  
SEE ORIG. DED. PLAT IN  
BOOK 10, PAGE 76.

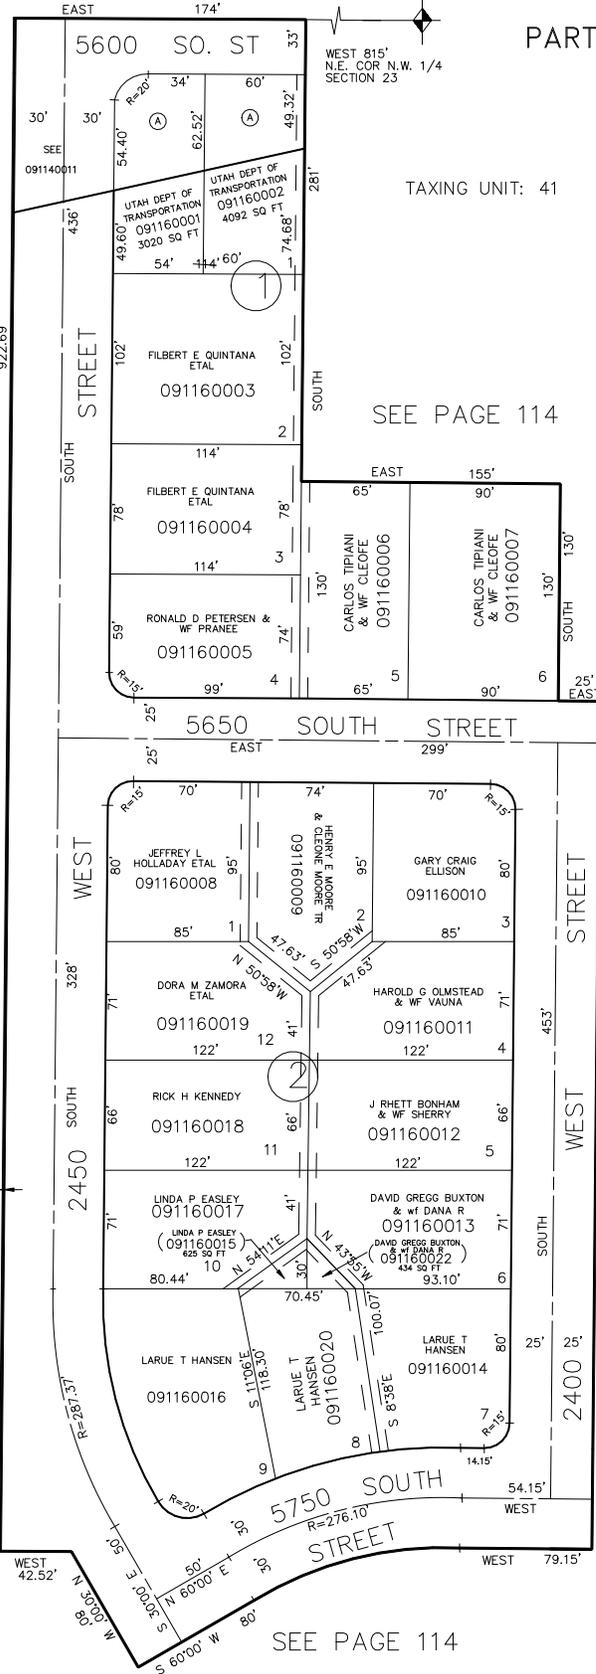

UTAH DEPT OF  
TRANSPORTATION  
091160021  
6940 SQ FT

WEST 815'  
N.E. COR N.W. 1/4  
SECTION 23

SEE PAGE 114