

PART NW 1/4 SEC. 23, T5N, R2W, S.L.B. & M. TULLIS ADDITION

ROY CITY

SCALE 1" TO 60'

BLOCKS 1 & 2

WEST 815'
N.E. COR N.W. 1/4
SECTION 23

TAXING UNIT: 41

SEE PAGE 114


SEE PAGE 157

SEE PAGE 168

5' UTILITY & DRAINAGE EASEMENTS
EACH SIDE OF PROPERTY LINE AS
INDICATED BY DASHED LINES,
EXCEPT AS OTHERWISE SHOWN.

FOR COMPLETE ENG. DATA
SEE ORIG. DED. PLAT IN
BOOK 10, PAGE 76.

UTAH DEPT OF
TRANSPORTATION
091160021
6940 SQ FT

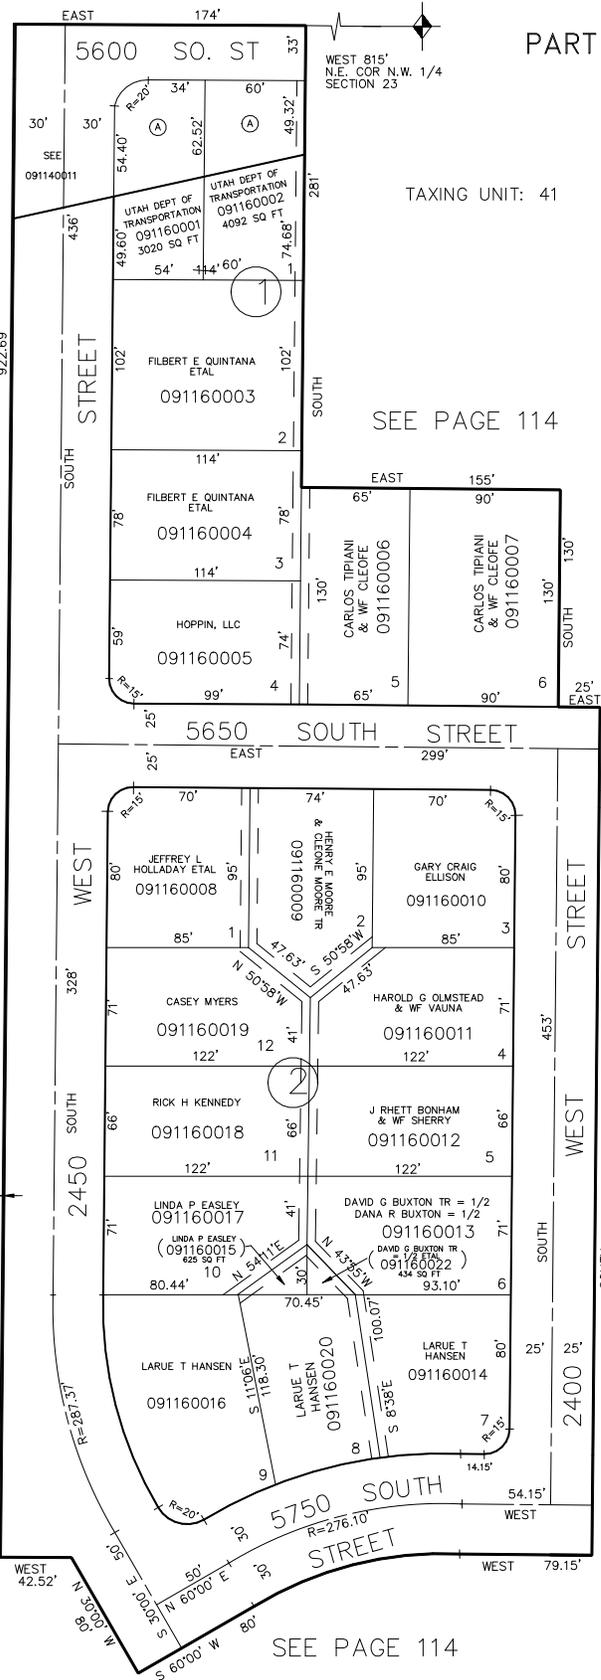

SEE PAGE 114

SEE PAGE 114