

TAXING UNIT: 41

122
PART OF N.W. 1/4 OF SECTION 23
T. 5 N., R. 2 W., S.L.B. & M.
HOLLEY & WHITNEY
SUBDIVISION

ROY CITY
SCALE: 1"=50'


PREFIX: 09-122

N.W. COR. N.W. 1/4 SECTION 23
T. 5 N., R. 2 W., S.L.B. & M.

5000 SOUTH STREET

SEE PAGE 117

EAST 330.00'

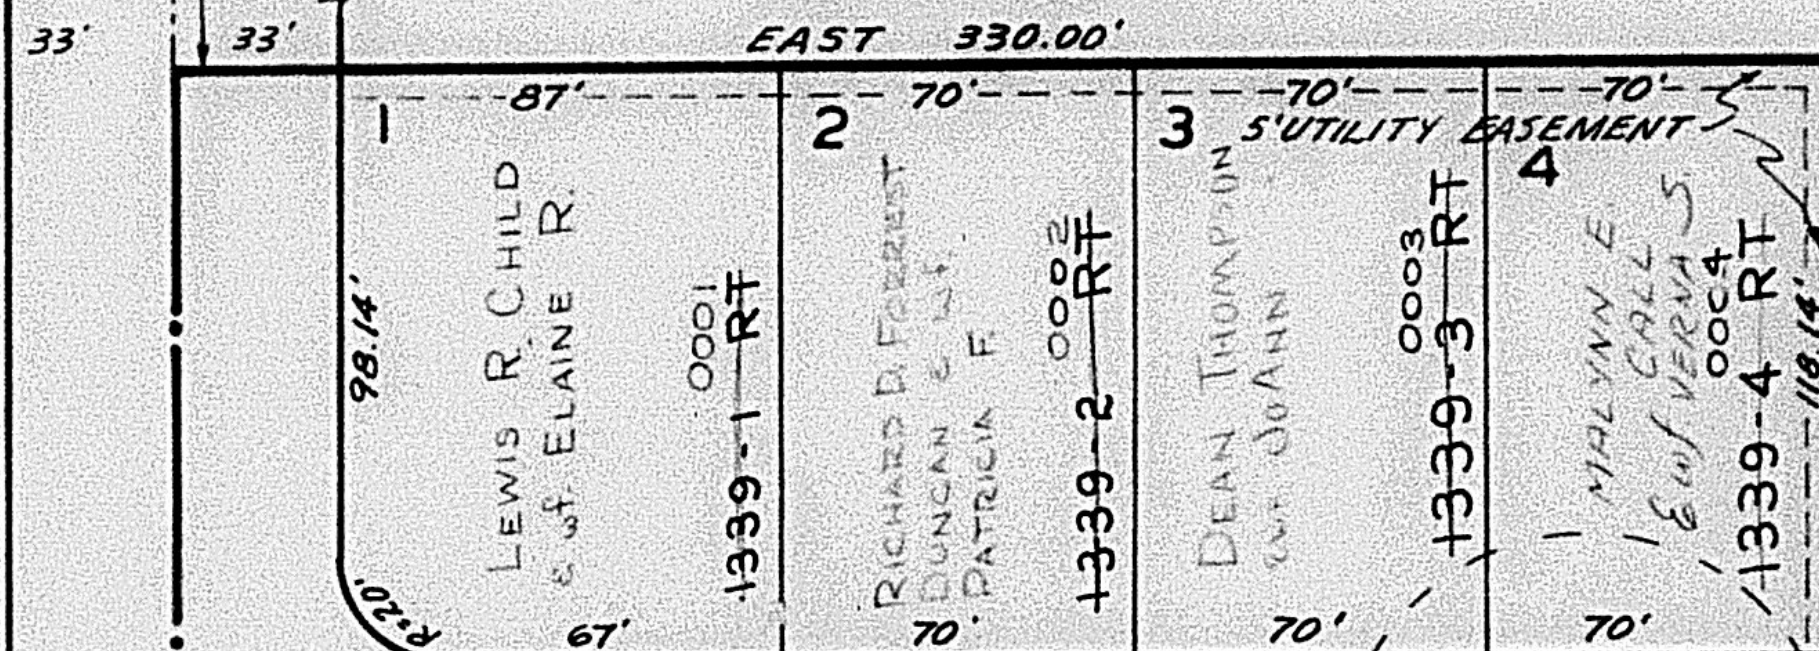


SEE PAGE 119

NOTE:
STREET TURN AROUND EASEMENT
TO REVERT TO ABUTTING LOTS
WHEN STREET IS EXTENDED.

5725 SOUTH STREET

2700 WEST STREET
NORTH 572.55'

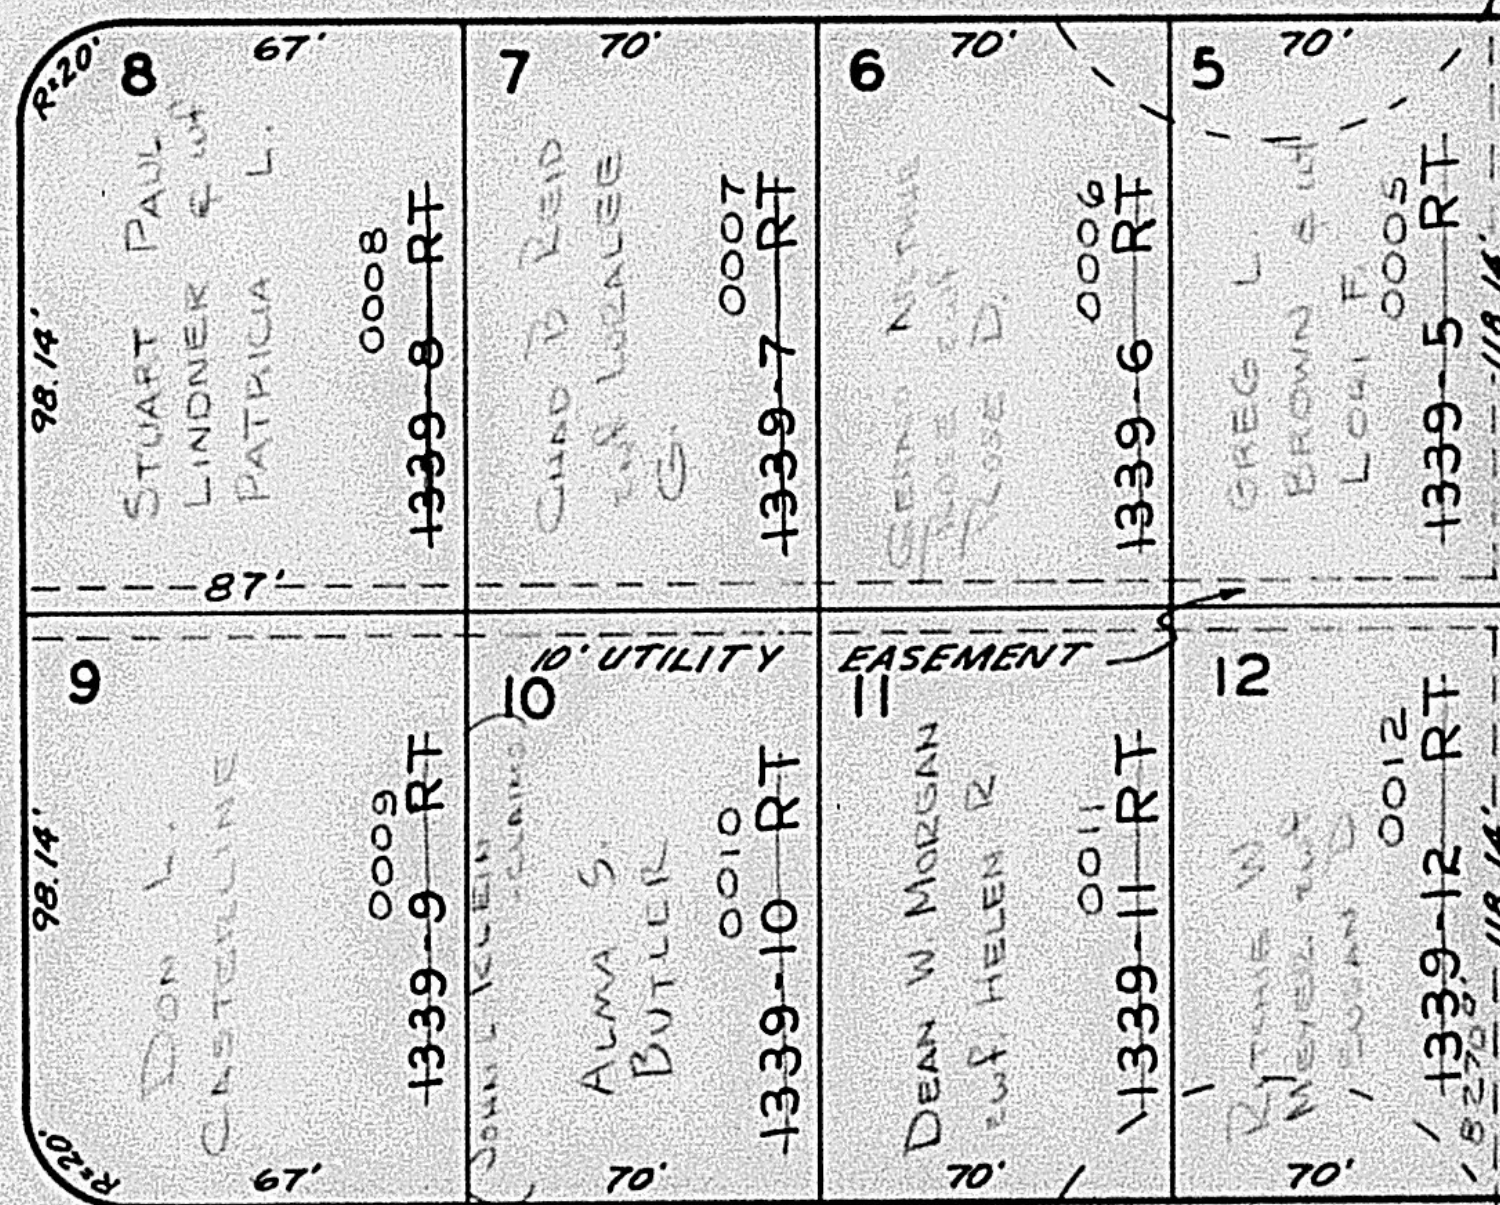

SEE PAGE 121

5775 SOUTH STREET

SEE PAGE 117

WEST 330.00'

N.W. 1/4 SECTION 23

