

TAXING UNIT: 41

122

PART OF N.W. 1/4 OF SECTION 23
T. 5 N., R. 2 W., S.L.B. & M.

HOLLEY & WHITNEY SUBDIVISION

ROY CITY

PREFIX: 09-122


SCALE: 1"=50'

N.W. COR. N.W. 1/4 SECTION 23
T. 5 N., R. 2 W., S.L.B. & M.

5600 SOUTH STREET

SEE PAGE 117

EAST 330.00'

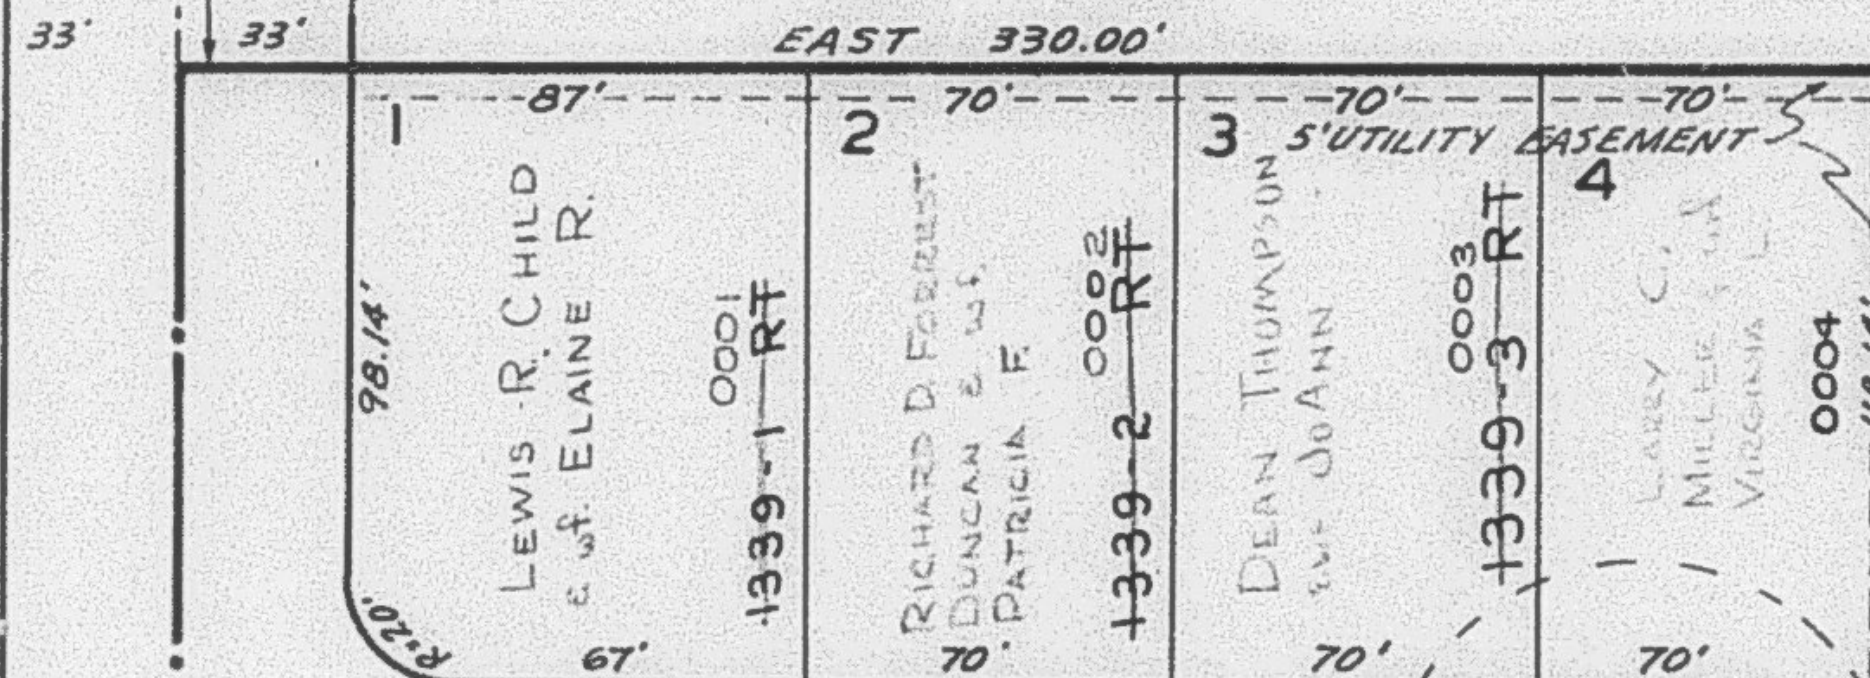

SEE PAGE 119


NOTE:
STREET TURN AROUND EASEMENT
TO REVERT TO ADJUTING LOTS
WHEN STREET IS EXTENDED.

5725 SOUTH STREET

SEE PAGE 88


2700 WEST STREET

NORTH 572.55'

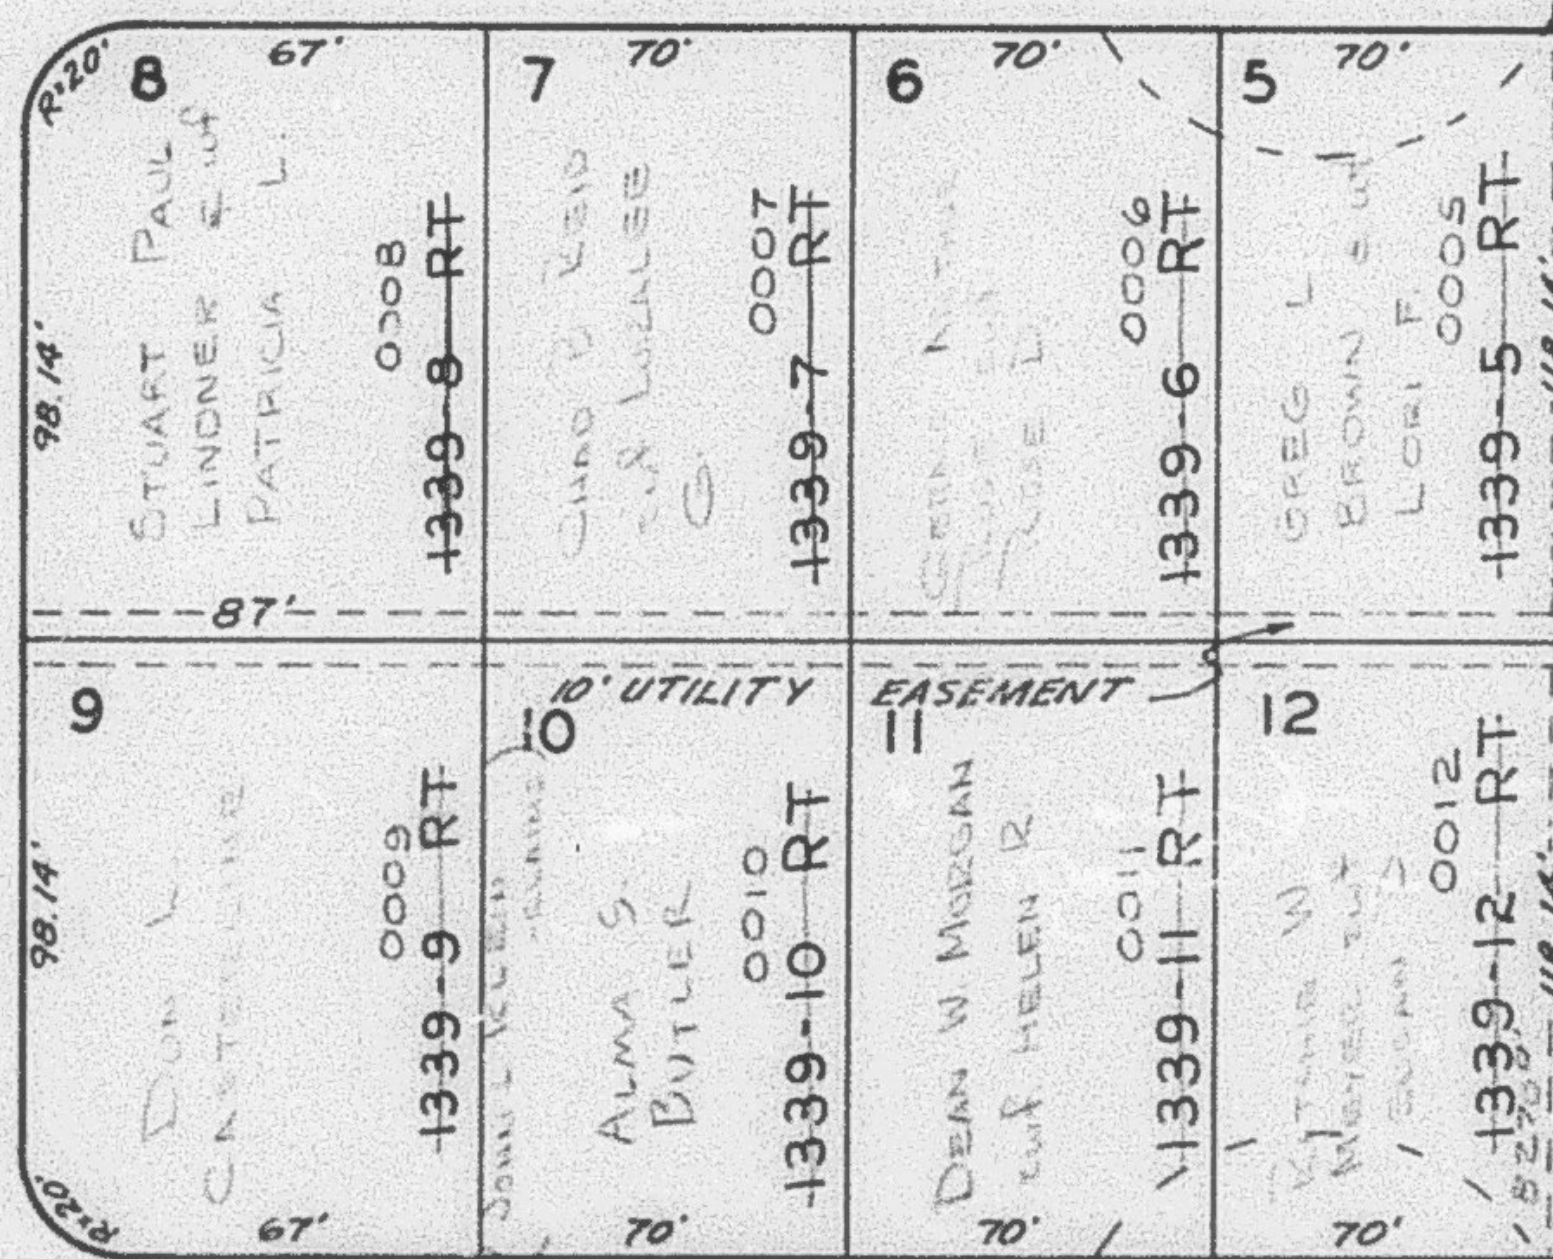

SEE PAGE 121

5775 SOUTH STREET

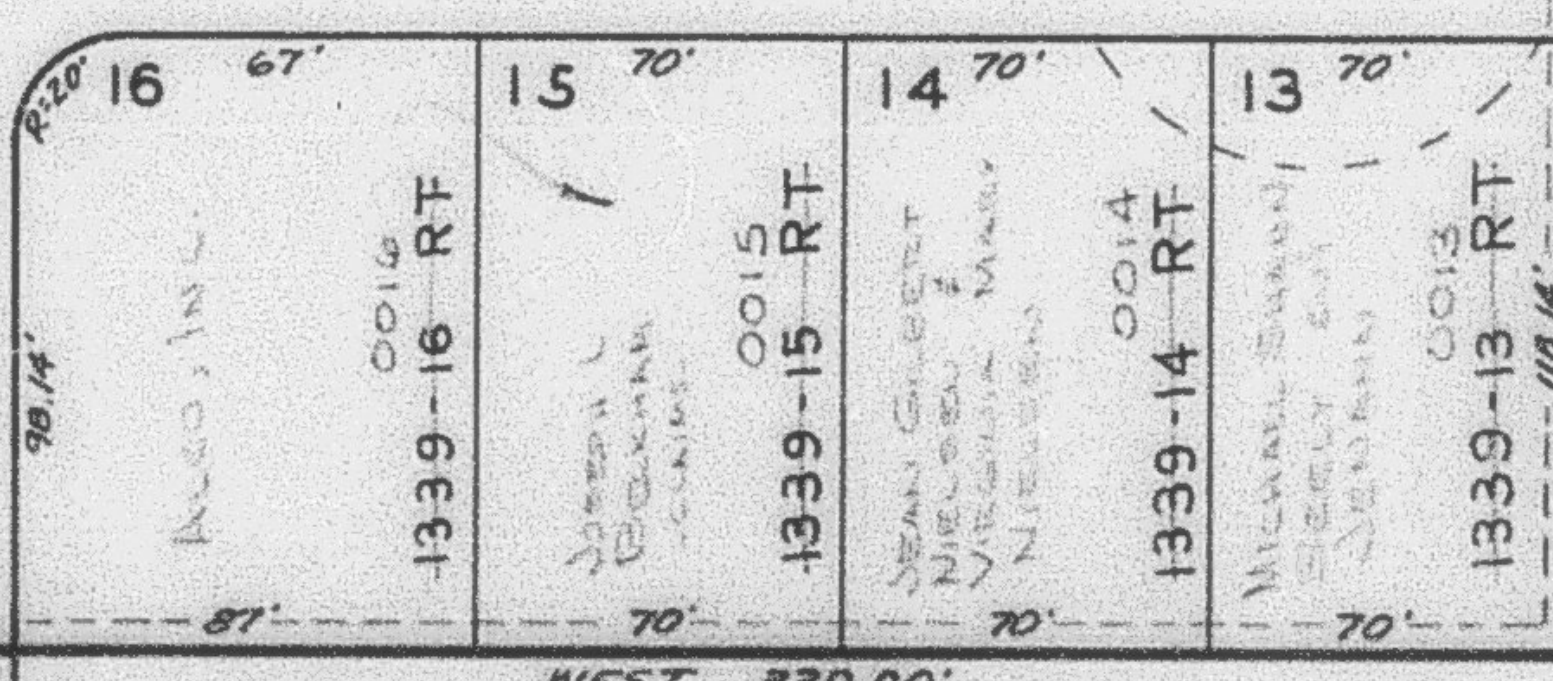

SEE PAGE 117