

TAXING UNIT: 41

PART OF N.W. 1/4 OF SECTION 23
T. 5 N., R. 2 W., S.L.B. & M.
**HOLLEY & WHITNEY
SUBDIVISION**

ROY CITY
SCALE: 1"=50'


PREFIX: 09-122

N.W. COR. N.W. 1/4 SECTION 23
T. 5 N. - R. 2 W., S.L.M. U.S.S.

5600 SOUTH STREET

SEE PAGE 117

EAST 330.00'

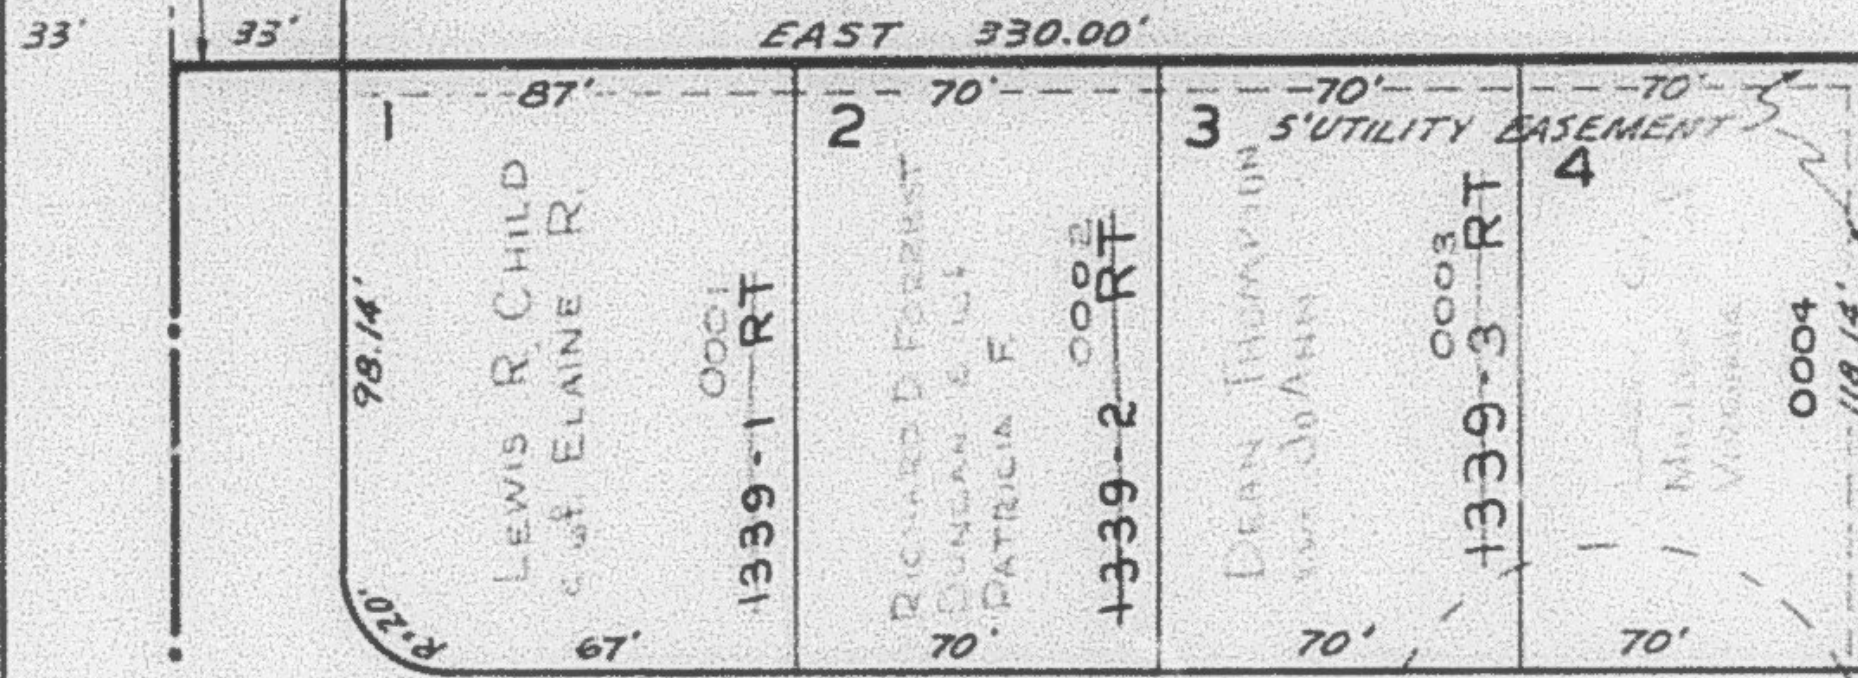


SEE PAGE 119

NOTE:
STREET TURN AROUND EASEMENT
TO REVERT TO ABUTTING LOTS
WHEN STREET IS EXTENDED

5725 SOUTH STREET


2700 WEST STREET

NORTH 572.55'

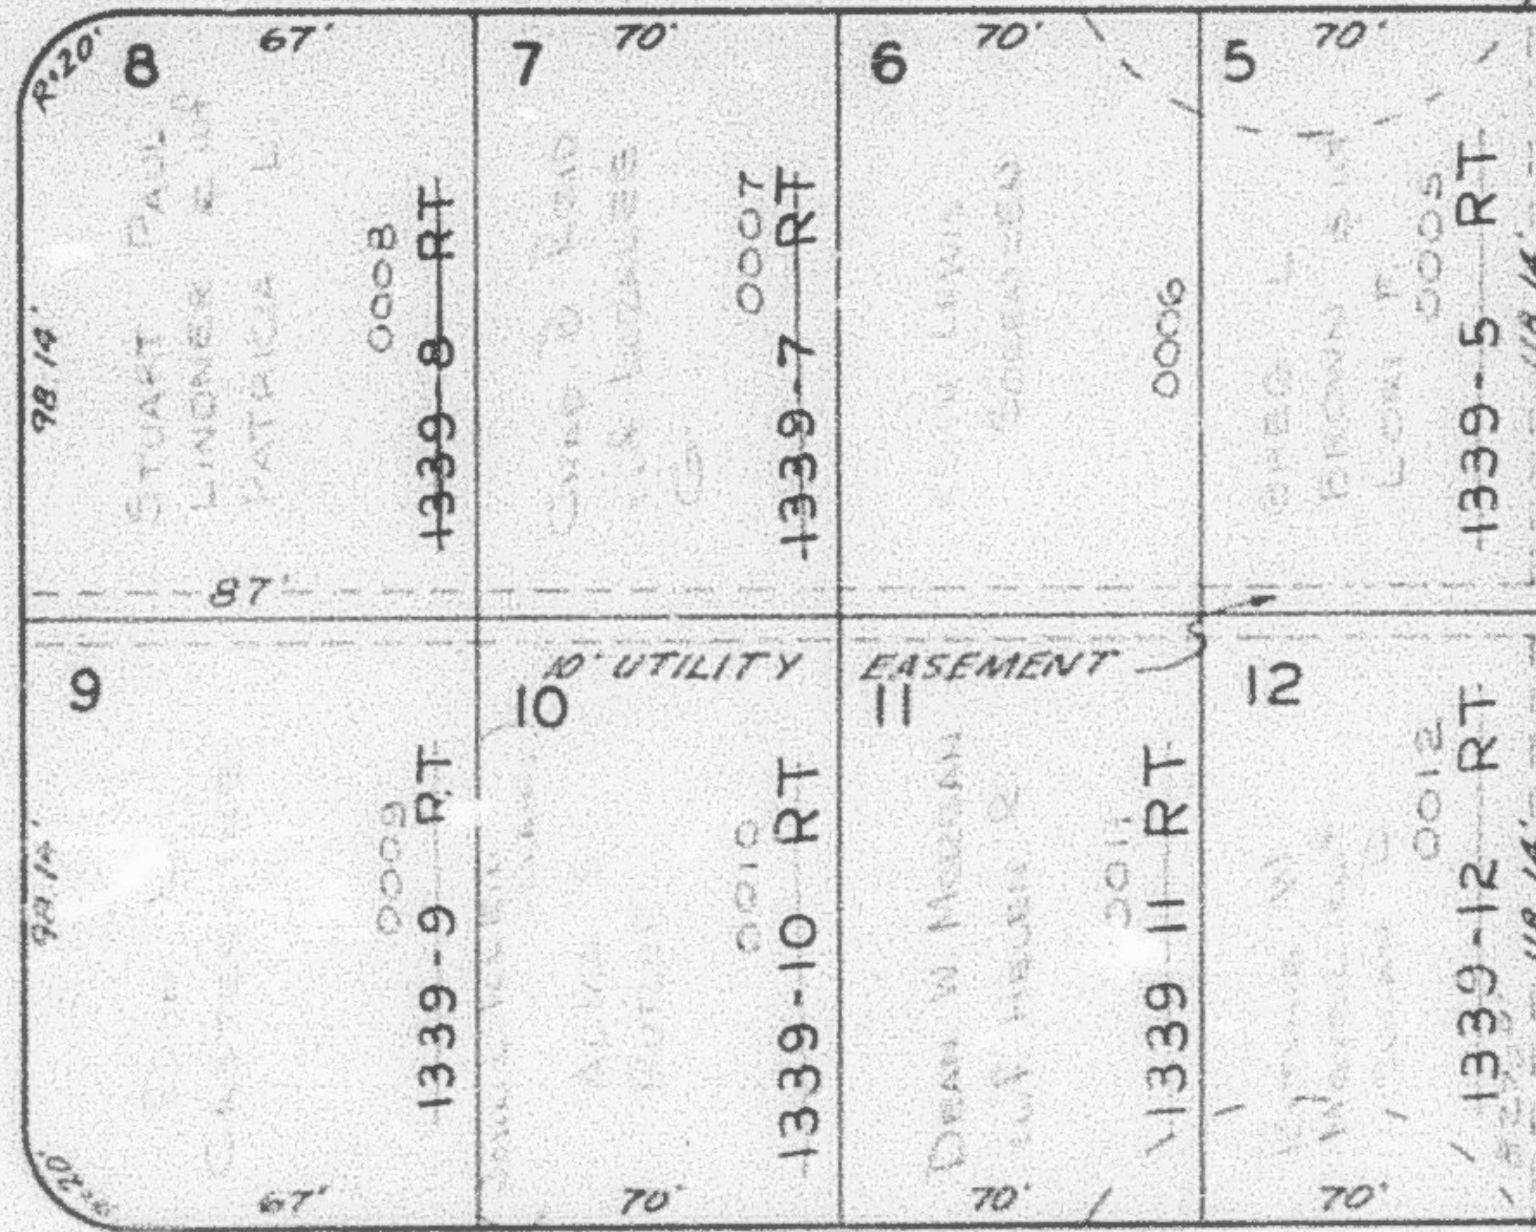

SEE PAGE 121

5775 SOUTH STREET

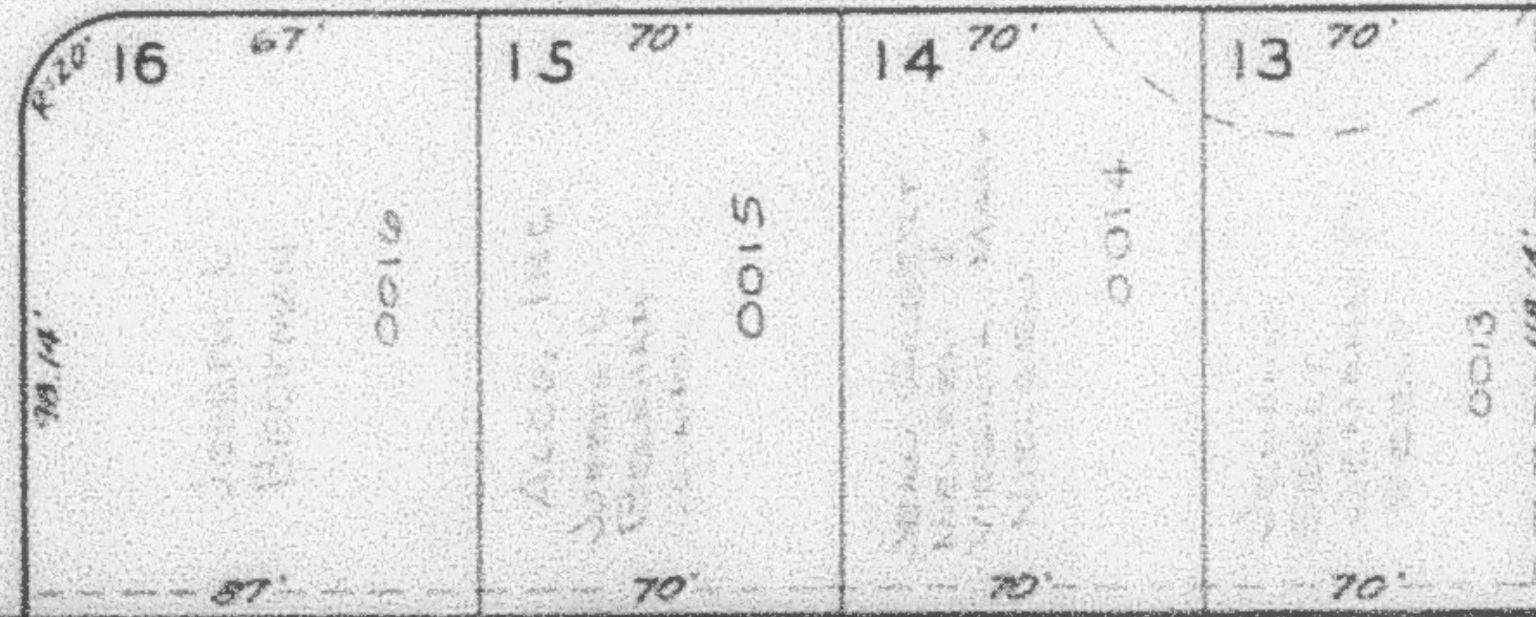

WEST 330.00'

SEE PAGE 117