

TAXING UNIT 41

122

PART OF N.W. 1/4 OF SECTION 23
T. 5 N., R. 2 W., S.L.B. & M.

HOLLEY & WHITNEY SUBDIVISION

ROY CITY

PREFIX: 09-122


SCALE: 1"=50'

N.W. COR. N.W. 1/4 SECTION 23
T. 5 N., R. 2 W., S.L.B. & M.

5000 SOUTH STREET

SEE PAGE 117

EAST 330.00'

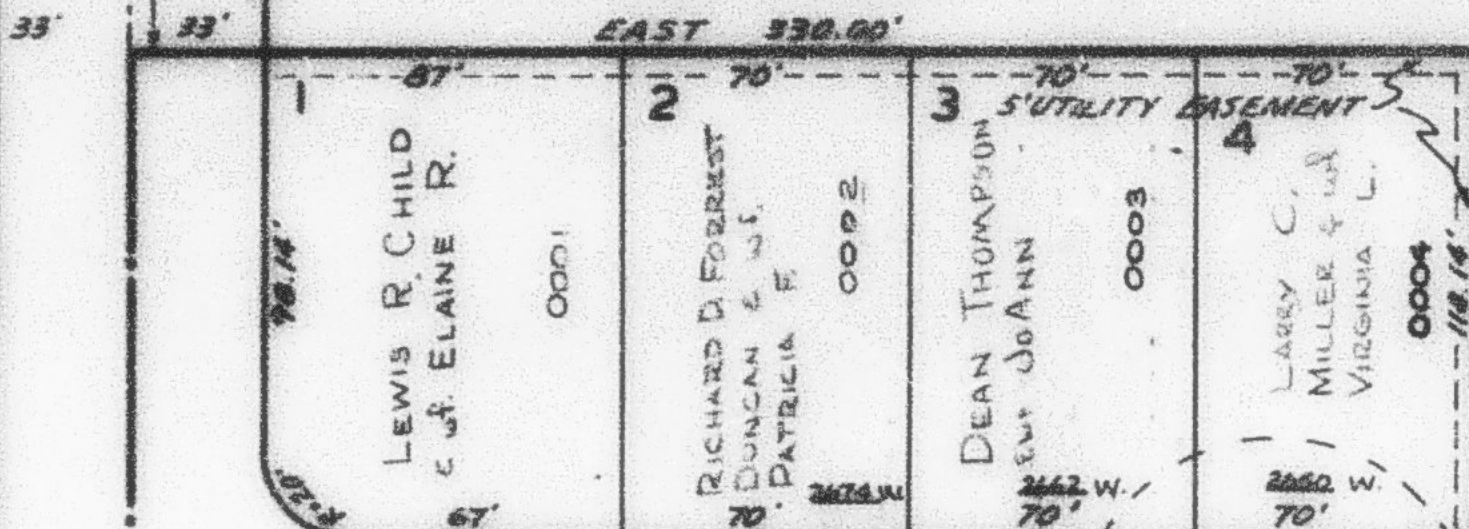


SEE PAGE 119

5725 SOUTH STREET

NOTE:
STREET TURN AROUND EASEMENT
TO REVERT TO ADJUTING LOTS
WHEN STREET IS EXTENDED.

SEE PAGE 88

2700 WEST STREET
NORTH 572.55'

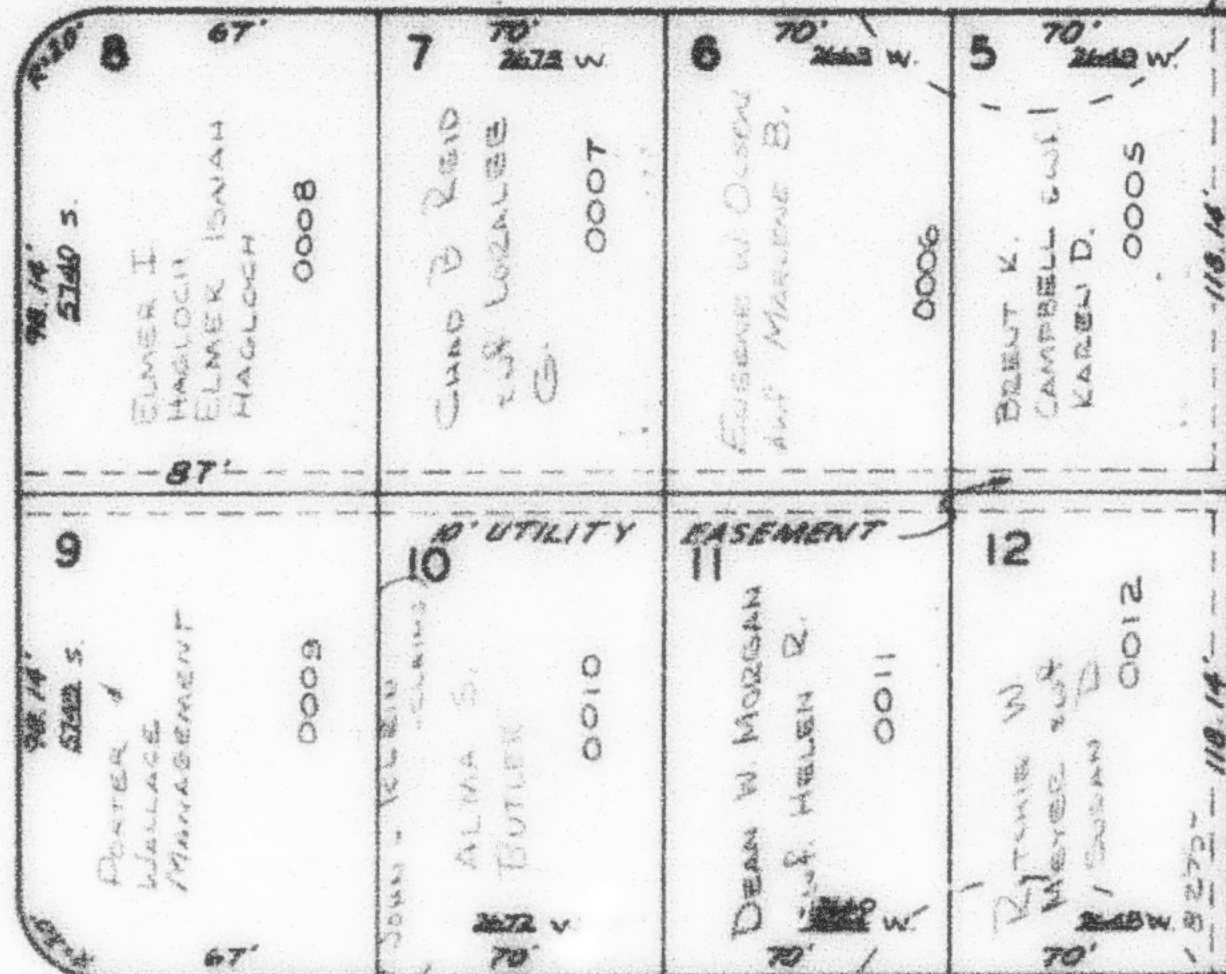

SEE PAGE 121

5775 SOUTH STREET

SEE PAGE 117

ROS & DA 4-34