

TAXING UNIT: 41

PART OF N.W. 1/4 OF SECTION 23
T. 5 N., R. 2 W., S.L.B. & M.
**HOLLEY & WHITNEY
SUBDIVISION**

ROY CITY
SCALE: 1" = 50'

PREFIX: 09-122


122

N.W. COR. N.W. 1/4 SECTION 23
T. 5 N., R. 2 W., S.L.B. & M. U.S.S.

5600 SOUTH STREET

SEE PAGE 117

EAST 330.00'

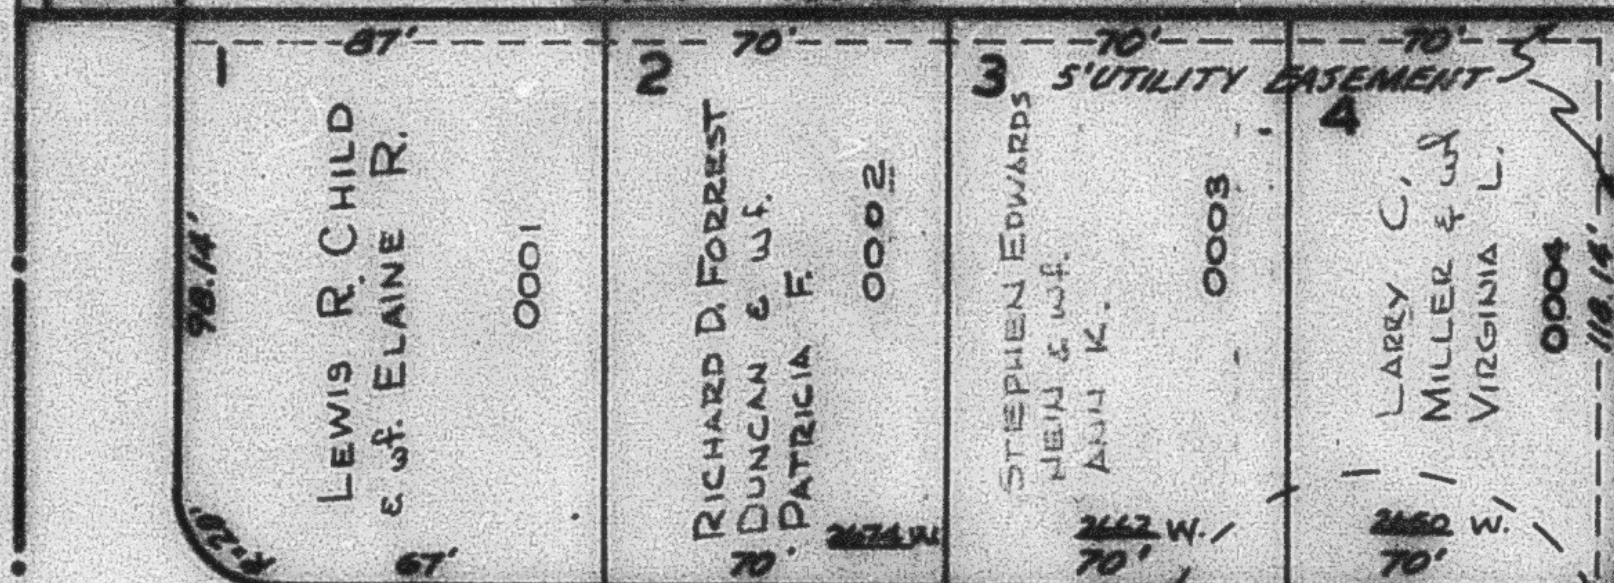

SEE PAGE 119

NOTE:
STREET TURN AROUND EASEMENT
TO REVERT TO ADJUTING LOTS
WHEN STREET IS EXTENDED.

5725 SOUTH STREET

SEE PAGE 88


2700 WEST STREET
NORTH 572.55'



SEE PAGE 121

5775 SOUTH STREET

(5750)

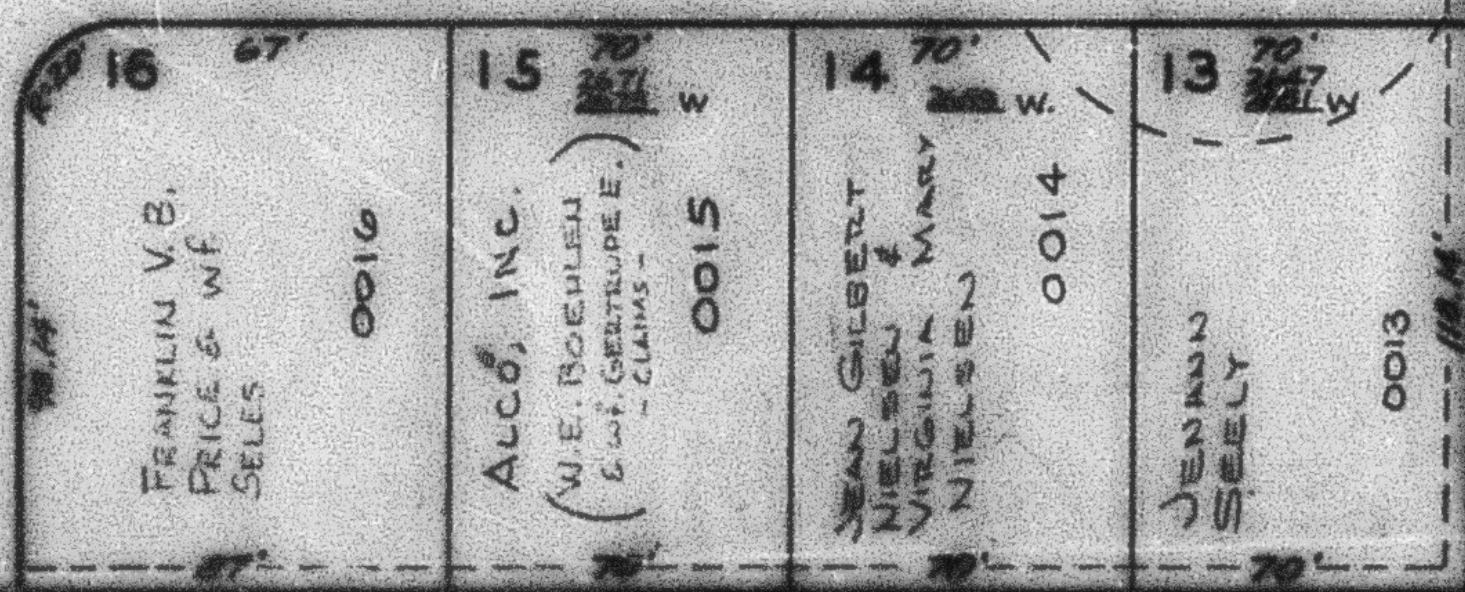

SEE PAGE 117