

TAXING UNIT: 41

122

PART OF N.W. 1/4 OF SECTION 23
T. 5 N., R. 2 W., S.L.B. & M.
**HOLLEY & WHITNEY
SUBDIVISION**

ROY CITY
SCALE: 1"=50'


PREFIX: 09-122

N.W. COR. N.W. 1/4 SECTION 23
T. 5 N., R. 2 W., S.L.B. & M. U.S.S.

5000 SOUTH STREET

SEE PAGE 117

EAST 330.00'

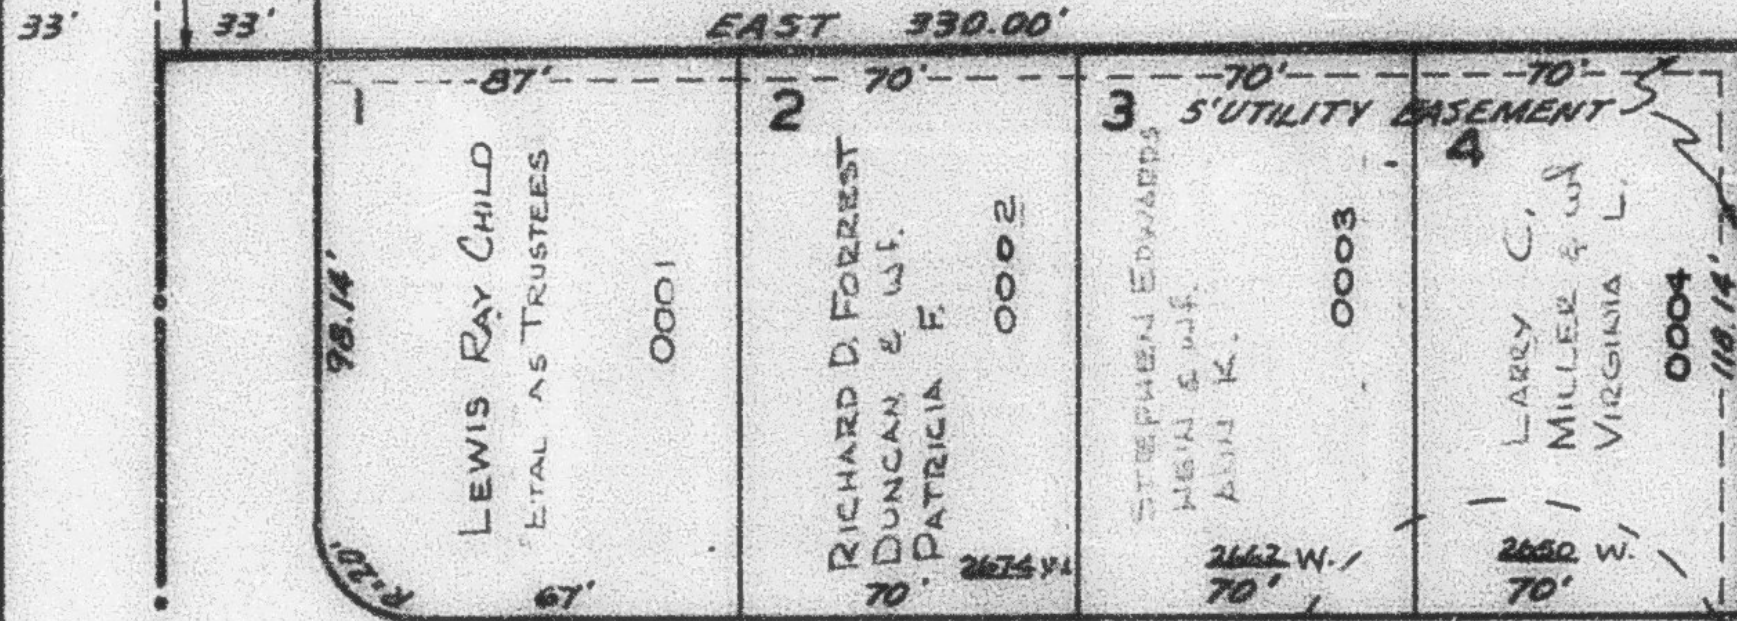

SEE PAGE 119


NOTE:
STREET TURN AROUND EASEMENT
TO REVERT TO ADJUTING LOTS
WHEN STREET IS EXTENDED.

5725 SOUTH STREET

SEE PAGE 88

2700 WEST STREET


NORTH 572.55'

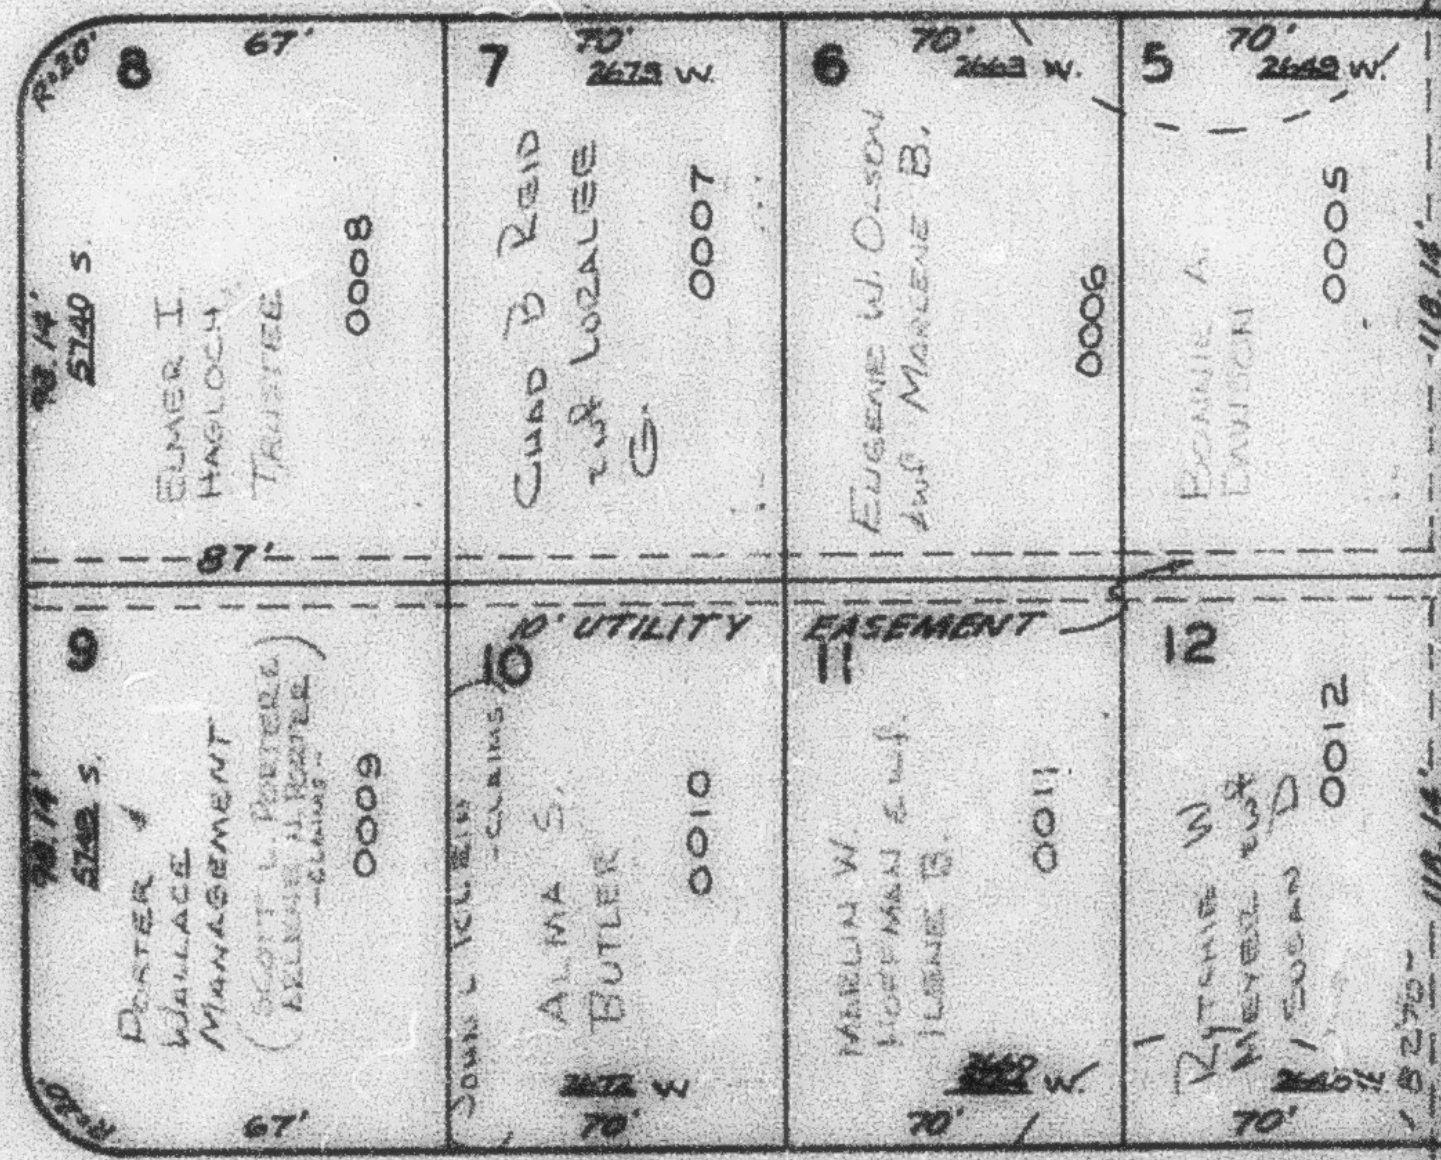

SEE PAGE 121

5775 SOUTH STREET

(5750)

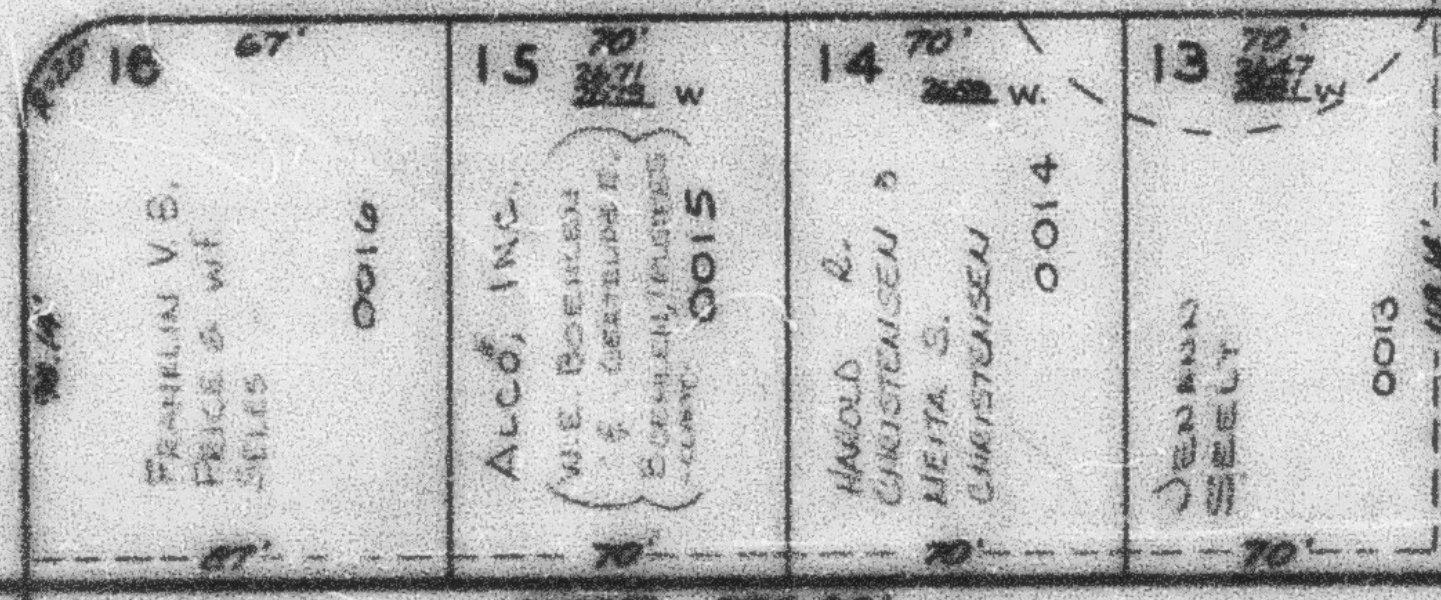

SEE PAGE 117