

TAXING UNIT: 41

122
PART OF N.W. 1/4 OF SECTION 23
T. 5 N., R. 2 W., S.L.B. & M.
**HOLLEY & WHITNEY
SUBDIVISION**

ROY CITY
SCALE: 1"=50'


PREFIX: 09-122

N.W. COR. N.W. 1/4 SECTION 23
T. 5 N. - R. 2 W., S.L.B. & M. U.S.S.

5000 SOUTH STREET

SEE PAGE 117

EAST 330.00'

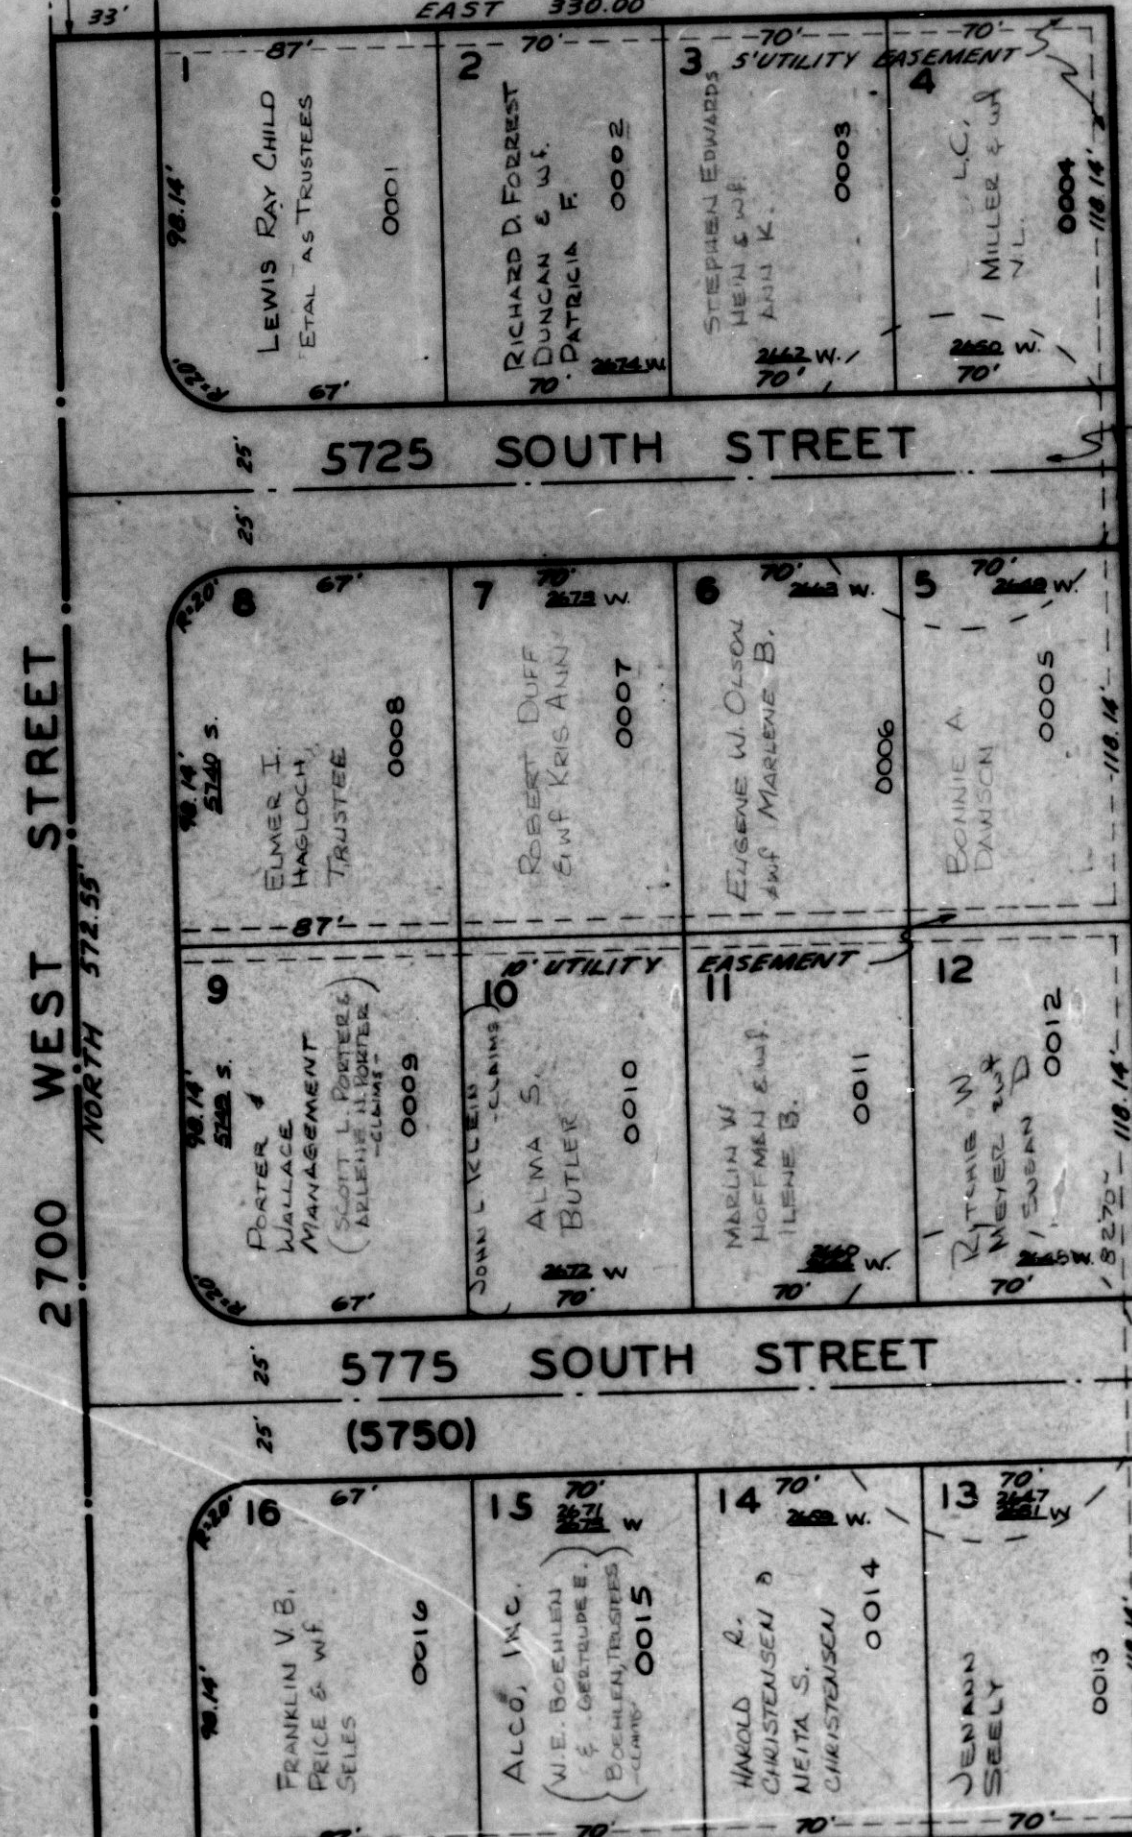

SEE PAGE 119

NOTE:
STREET TURN AROUND EASEMENT
TO REVERT TO ADJUTING LOTS
WHEN STREET IS EXTENDED

SEE PAGE 88

SEE PAGE 121

SEE PAGE 117

RGS & DA 4-56