

PART NW 1/4 SEC. 23, T5N, R2W, S.L.B. & M.
MUNICIPAL PARK SUBDIVISION


LOTS 1 TO 24 & 72 TO 77

ROY CITY

TAXING UNIT: 41

SCALE 1" TO 60'

SEE PAGE 128

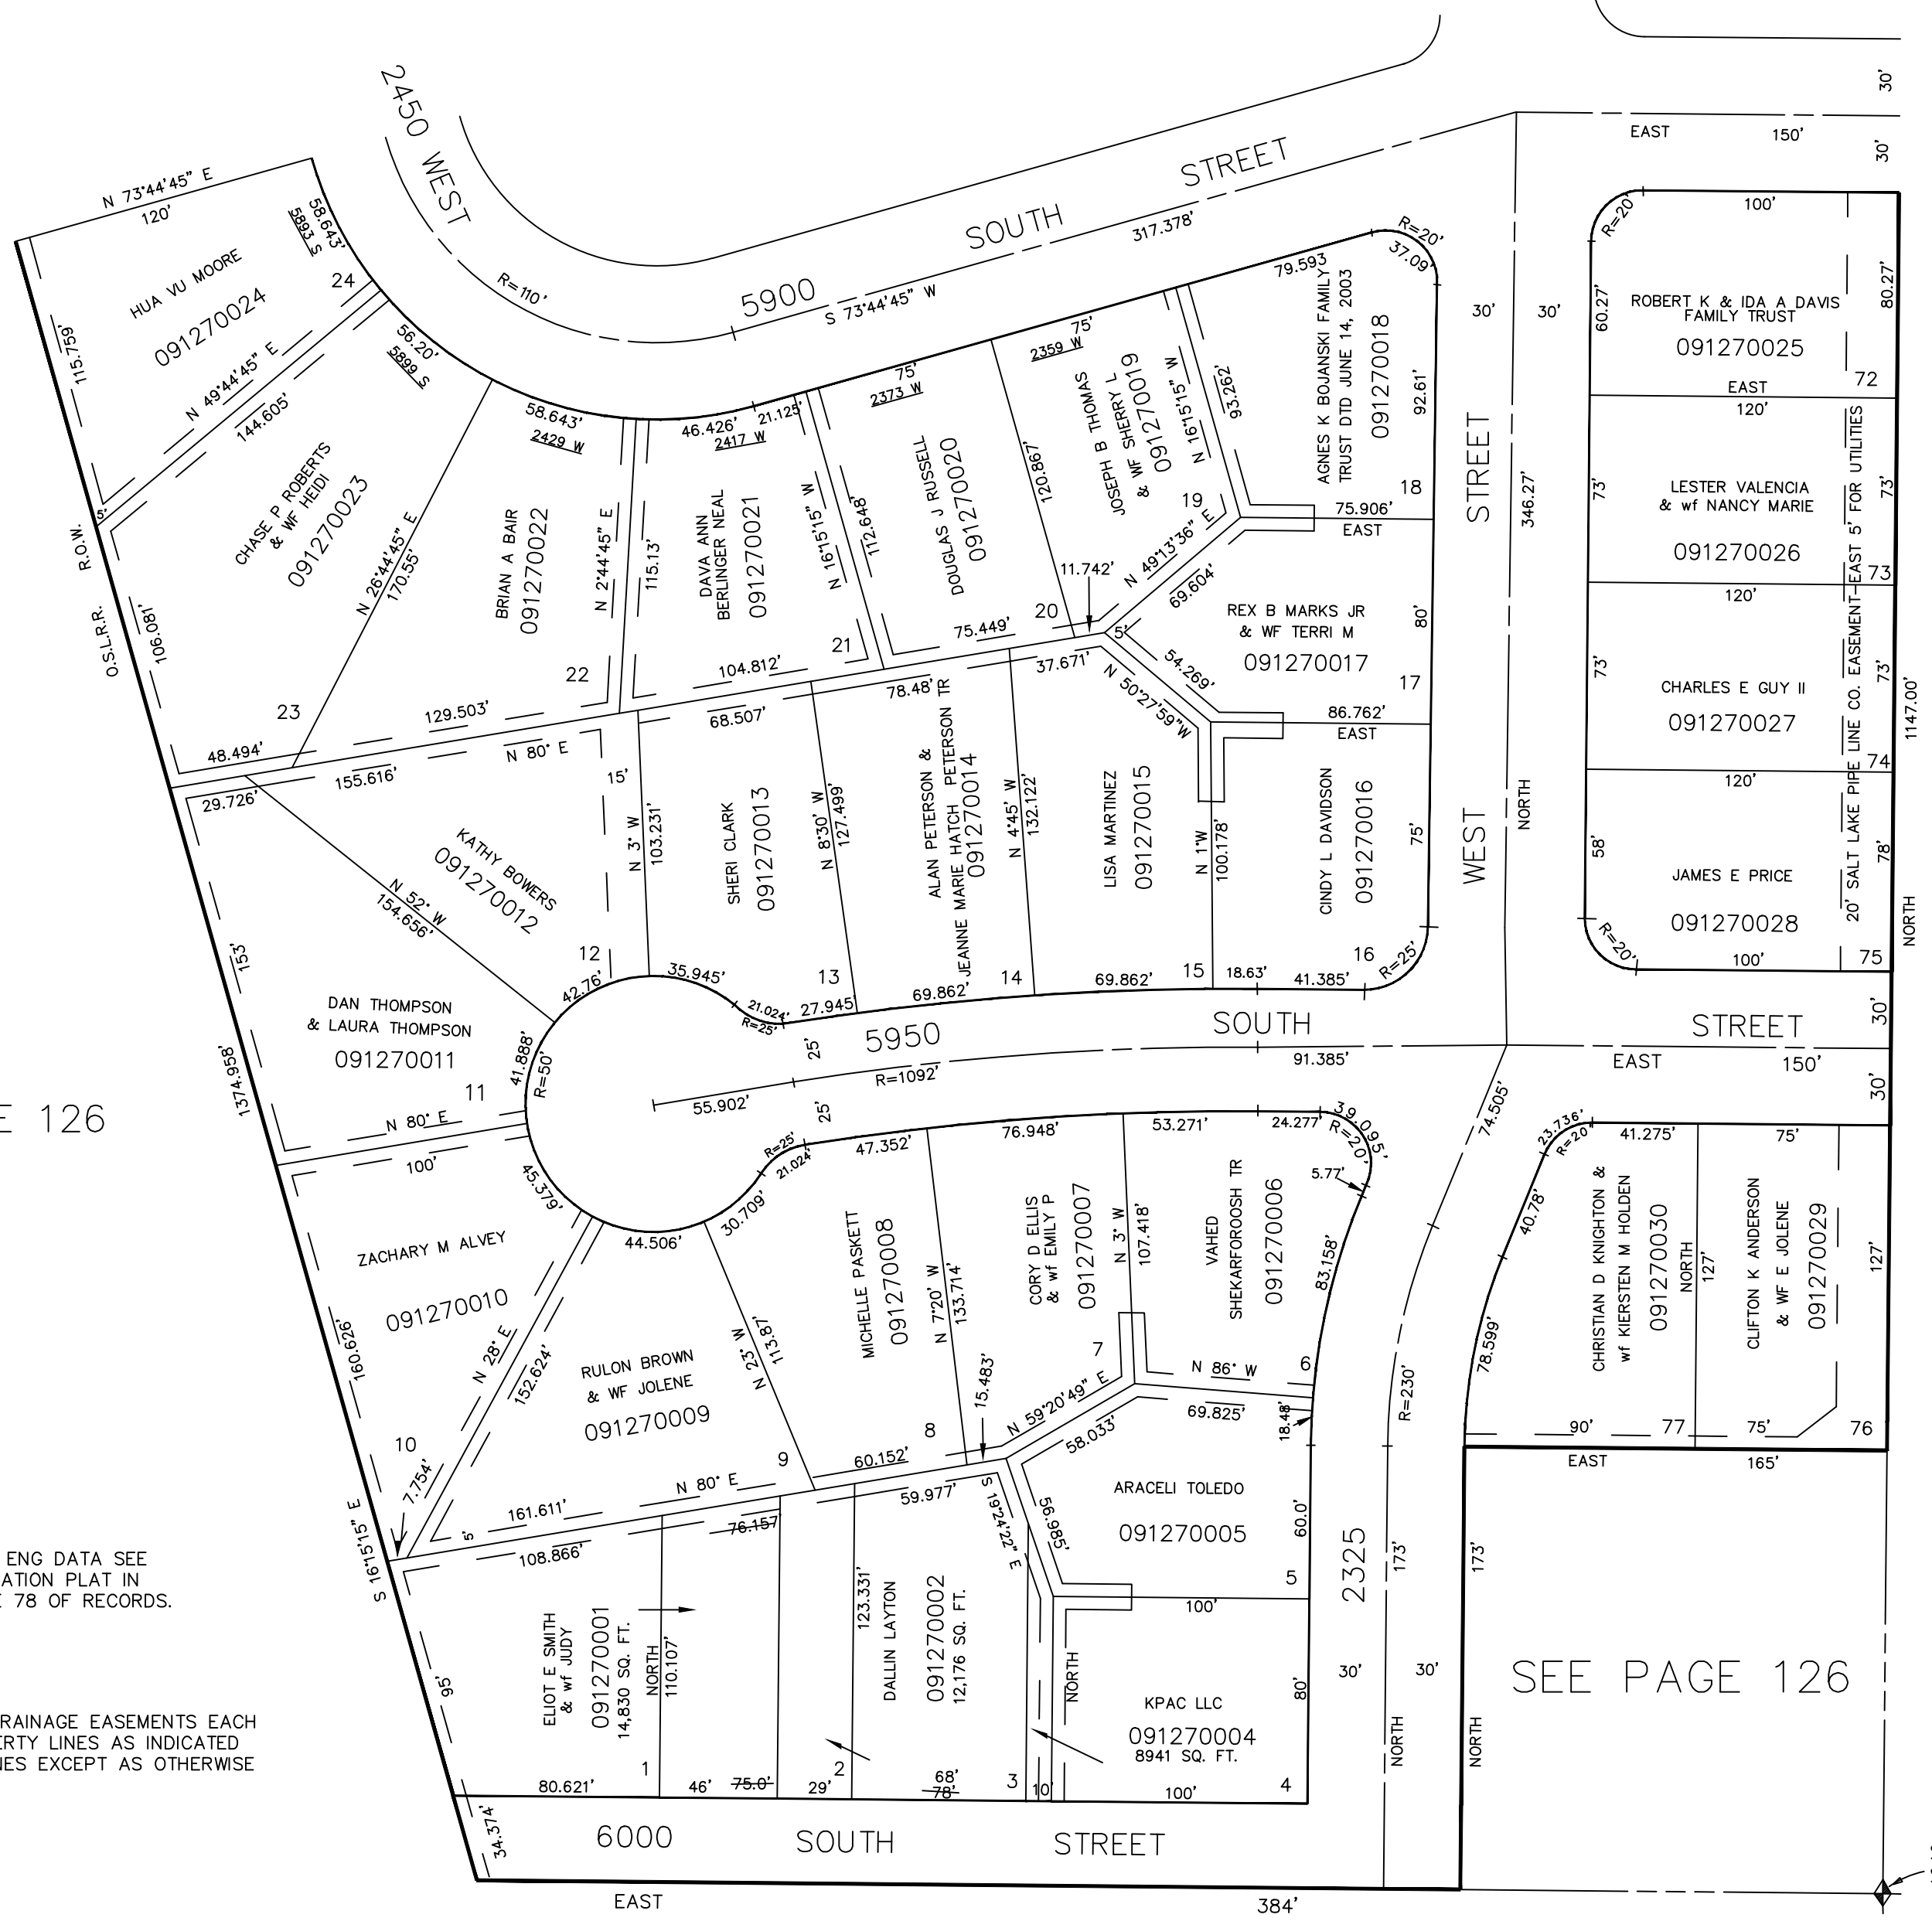

SEE PAGE 126

SEE PAGE 126

FOR COMPLETE ENG DATA SEE ORIGINAL DEDICATION PLAT IN BOOK 12, PAGE 78 OF RECORDS.

5' UTILITY & DRAINAGE EASEMENTS EACH SIDE OF PROPERTY LINES AS INDICATED BY DASHED LINES EXCEPT AS OTHERWISE SHOWN.

SEE PAGE 93

SE COR NW 1/4 SEC 23, T5N, R2W

SEE PAGE 139