

NE 1/4 OF NE 1/4 OF SE 1/4  
SECTION 23, T5N, R2W, S.L.B. & M.

130

TAXING UNIT: 41


ROY CITY

SCALE 1" TO 50'

SEE PAGE 104

SEE PAGE 132

SEE PAGE 140

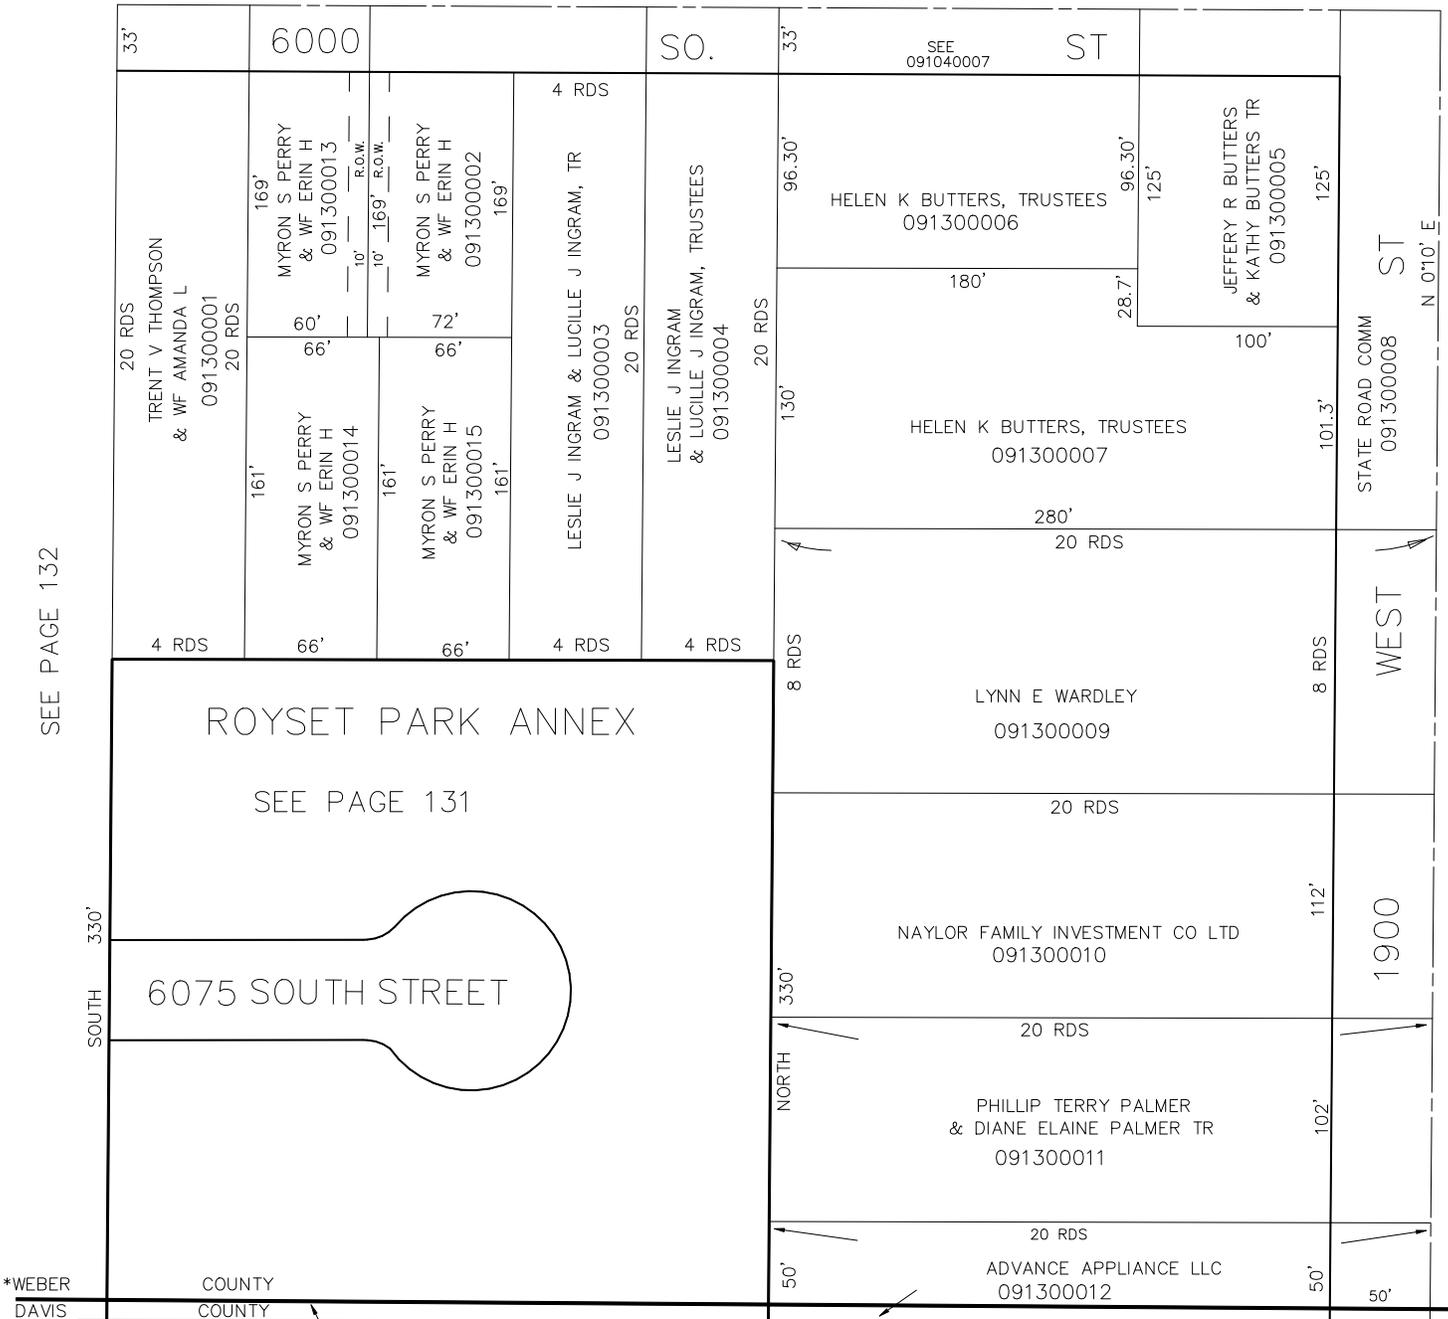

\* NOTE: DEED IN BOOK 340, P. 430, INDICATES STATE ROAD MARKER MAY BE 4.7 FEET SOUTH FROM OLD CORNER. THEREFORE BEG. POINT 24 RDS (396') FROM OLD CORNER = 391.3 FEET SOUTH FROM NEW MARKER.

\*WEBER COUNTY COUNTY DAVIS COUNTY

\*RETRACED WEBER/DAVIS COUNTY LINE BK 56 PGS 88-92 E#1885948

SOUTH LINE OF PROPERTY