

PART SE 1/4 SEC. 23, T5N, R2W, S.L.B. & M.
ROYSET PARK ANNEX

131

ROY CITY

SCALE 1" TO 40'


TAXING UNIT: 41

NE COR OF SE 1/4
 SEC 23, T5N, R2W

WEST 330'

330'
 SOUTH

SEE PAGE 130

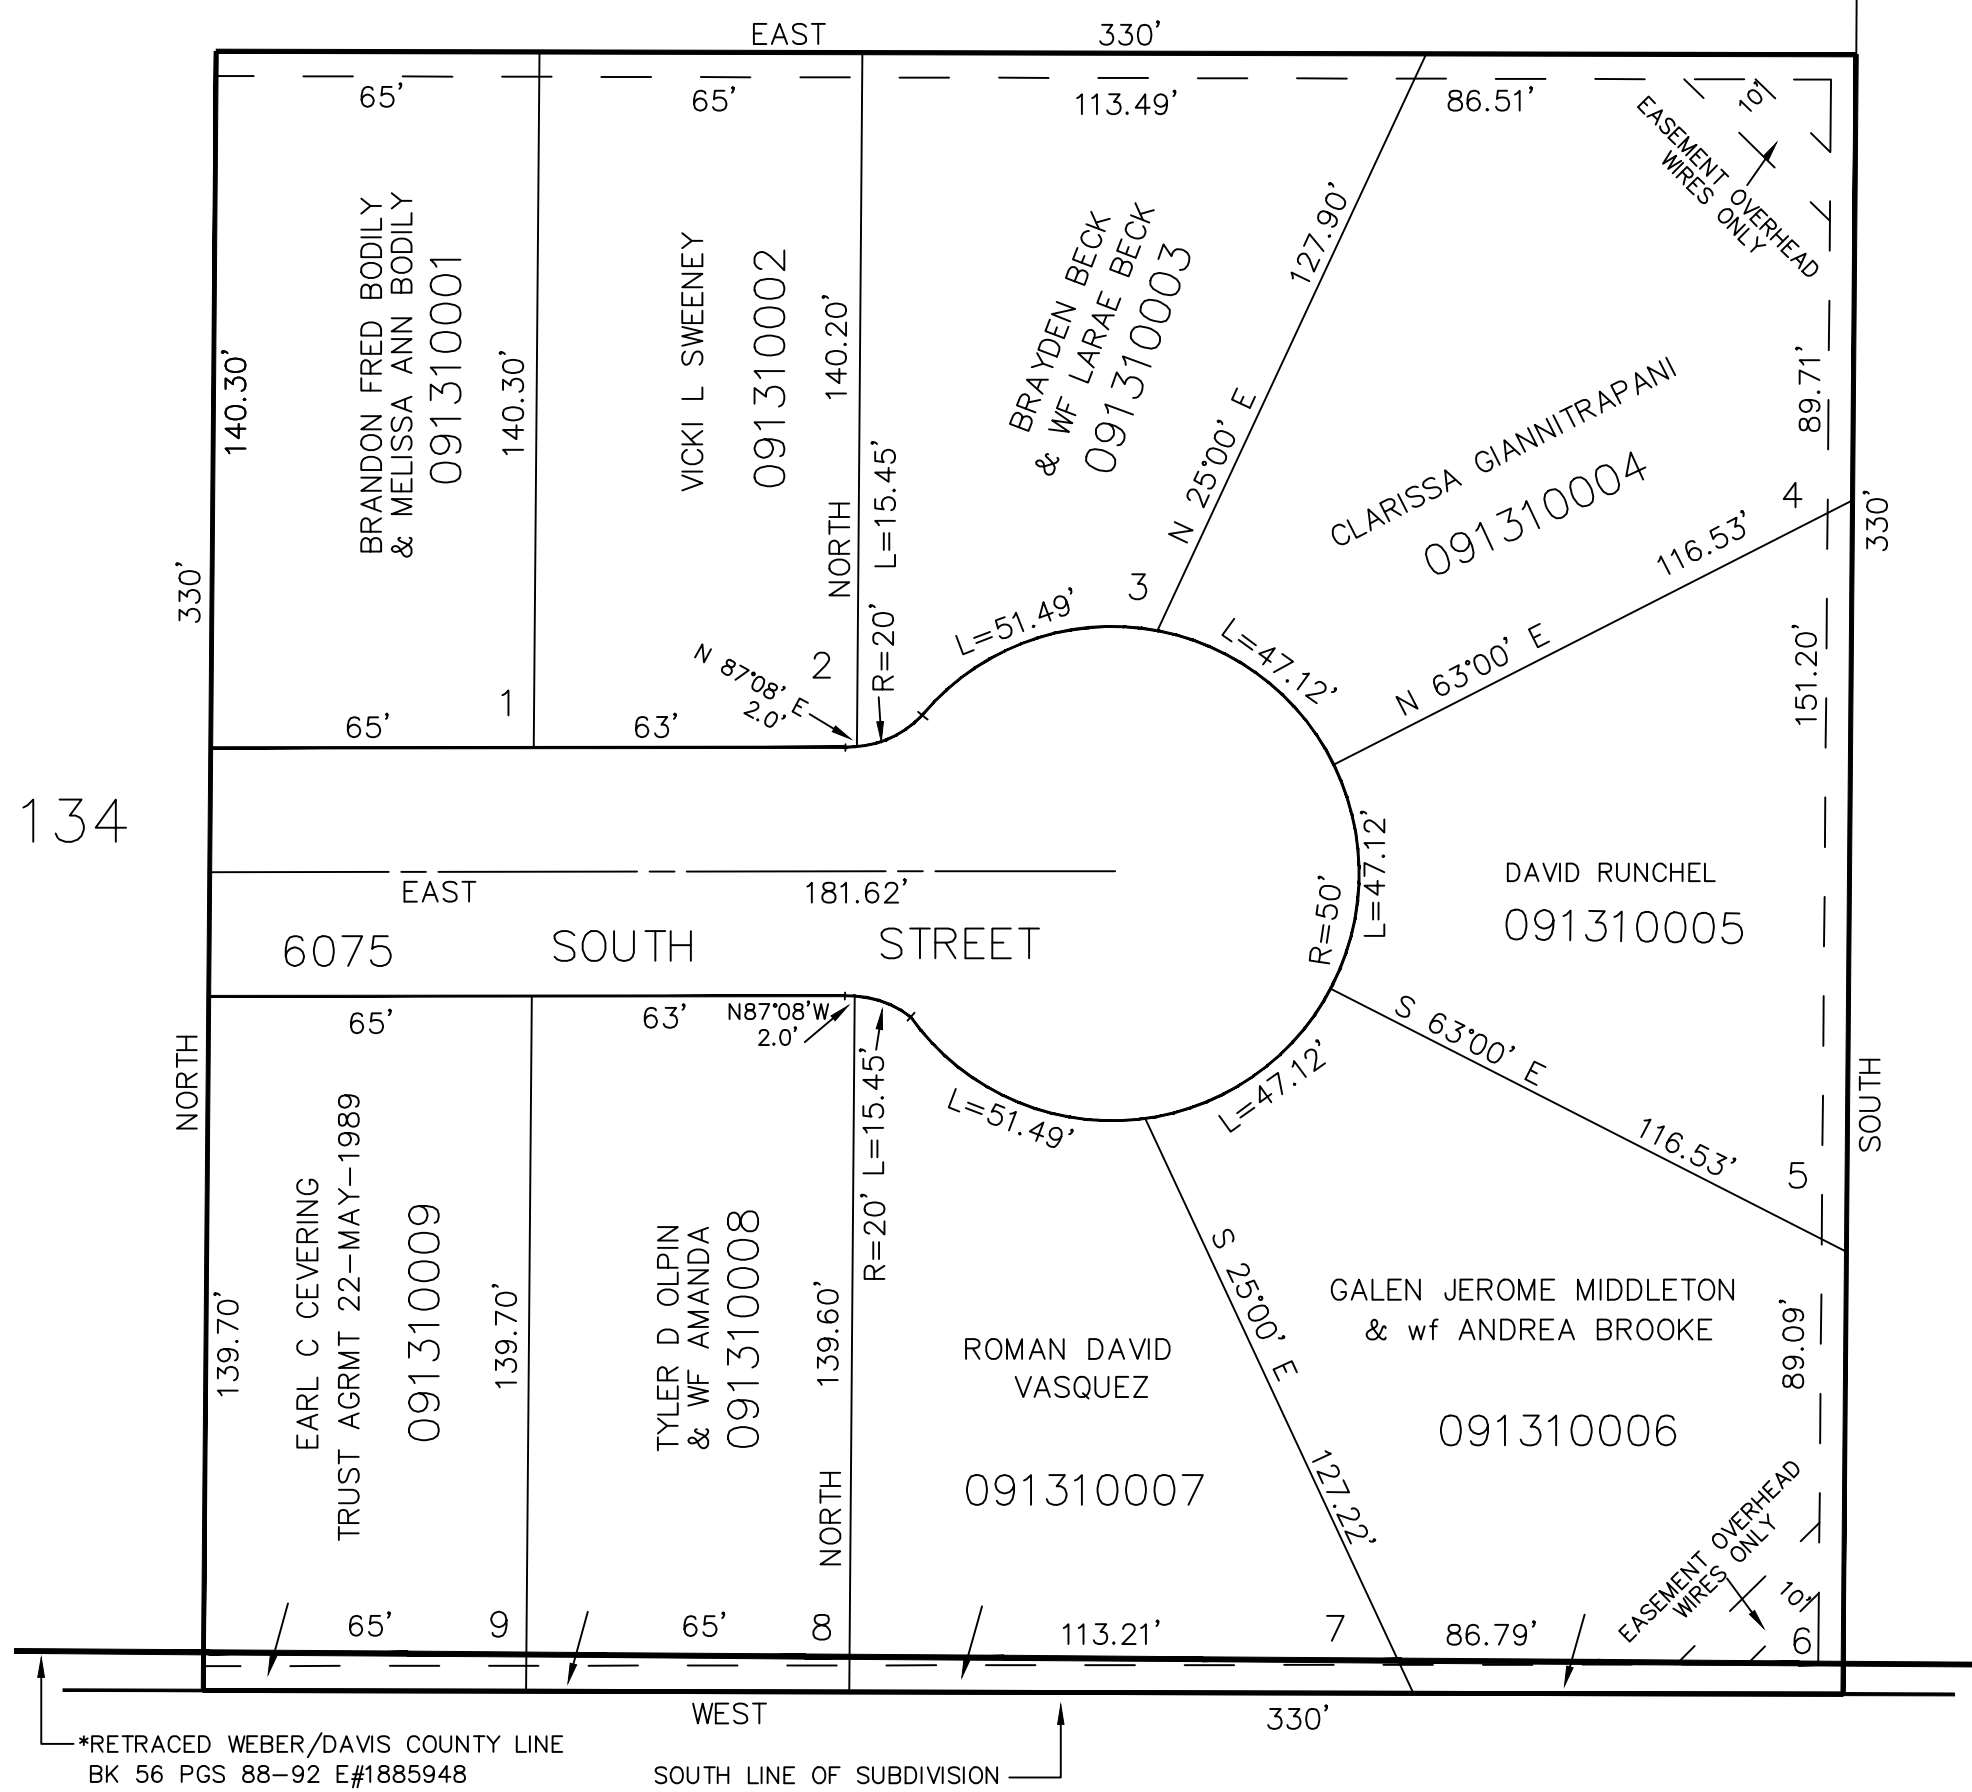

SEE PAGE 134

SEE PAGE 130

*RETRACED WEBER/DAVIS COUNTY LINE
 BK 56 PGS 88-92 E#1885948

WEST 330'
 SOUTH LINE OF SUBDIVISION

5' UTILITY & DRAINAGE EASEMENTS EACH
 SIDE OF PROPERTY LINES AS INDICATED
 BY DASHED LINES EXCEPT AS OTHERWISE
 SHOWN.

FOR COMPLETE ENG. DATA
 SEE ORIG. DED. PLAT IN
 BOOK 11, PAGE 50.