

PART SE 1/4 SEC. 23, T5N, R2W, S.L.B. & M.
LINDA VISTA SUBDIVISION

133


ROY CITY

TAXING UNIT: 41

SCALE 1" TO 50'

SEE PAGE 105

NE COR SE 1/4
SEC 23, T5N, R2W

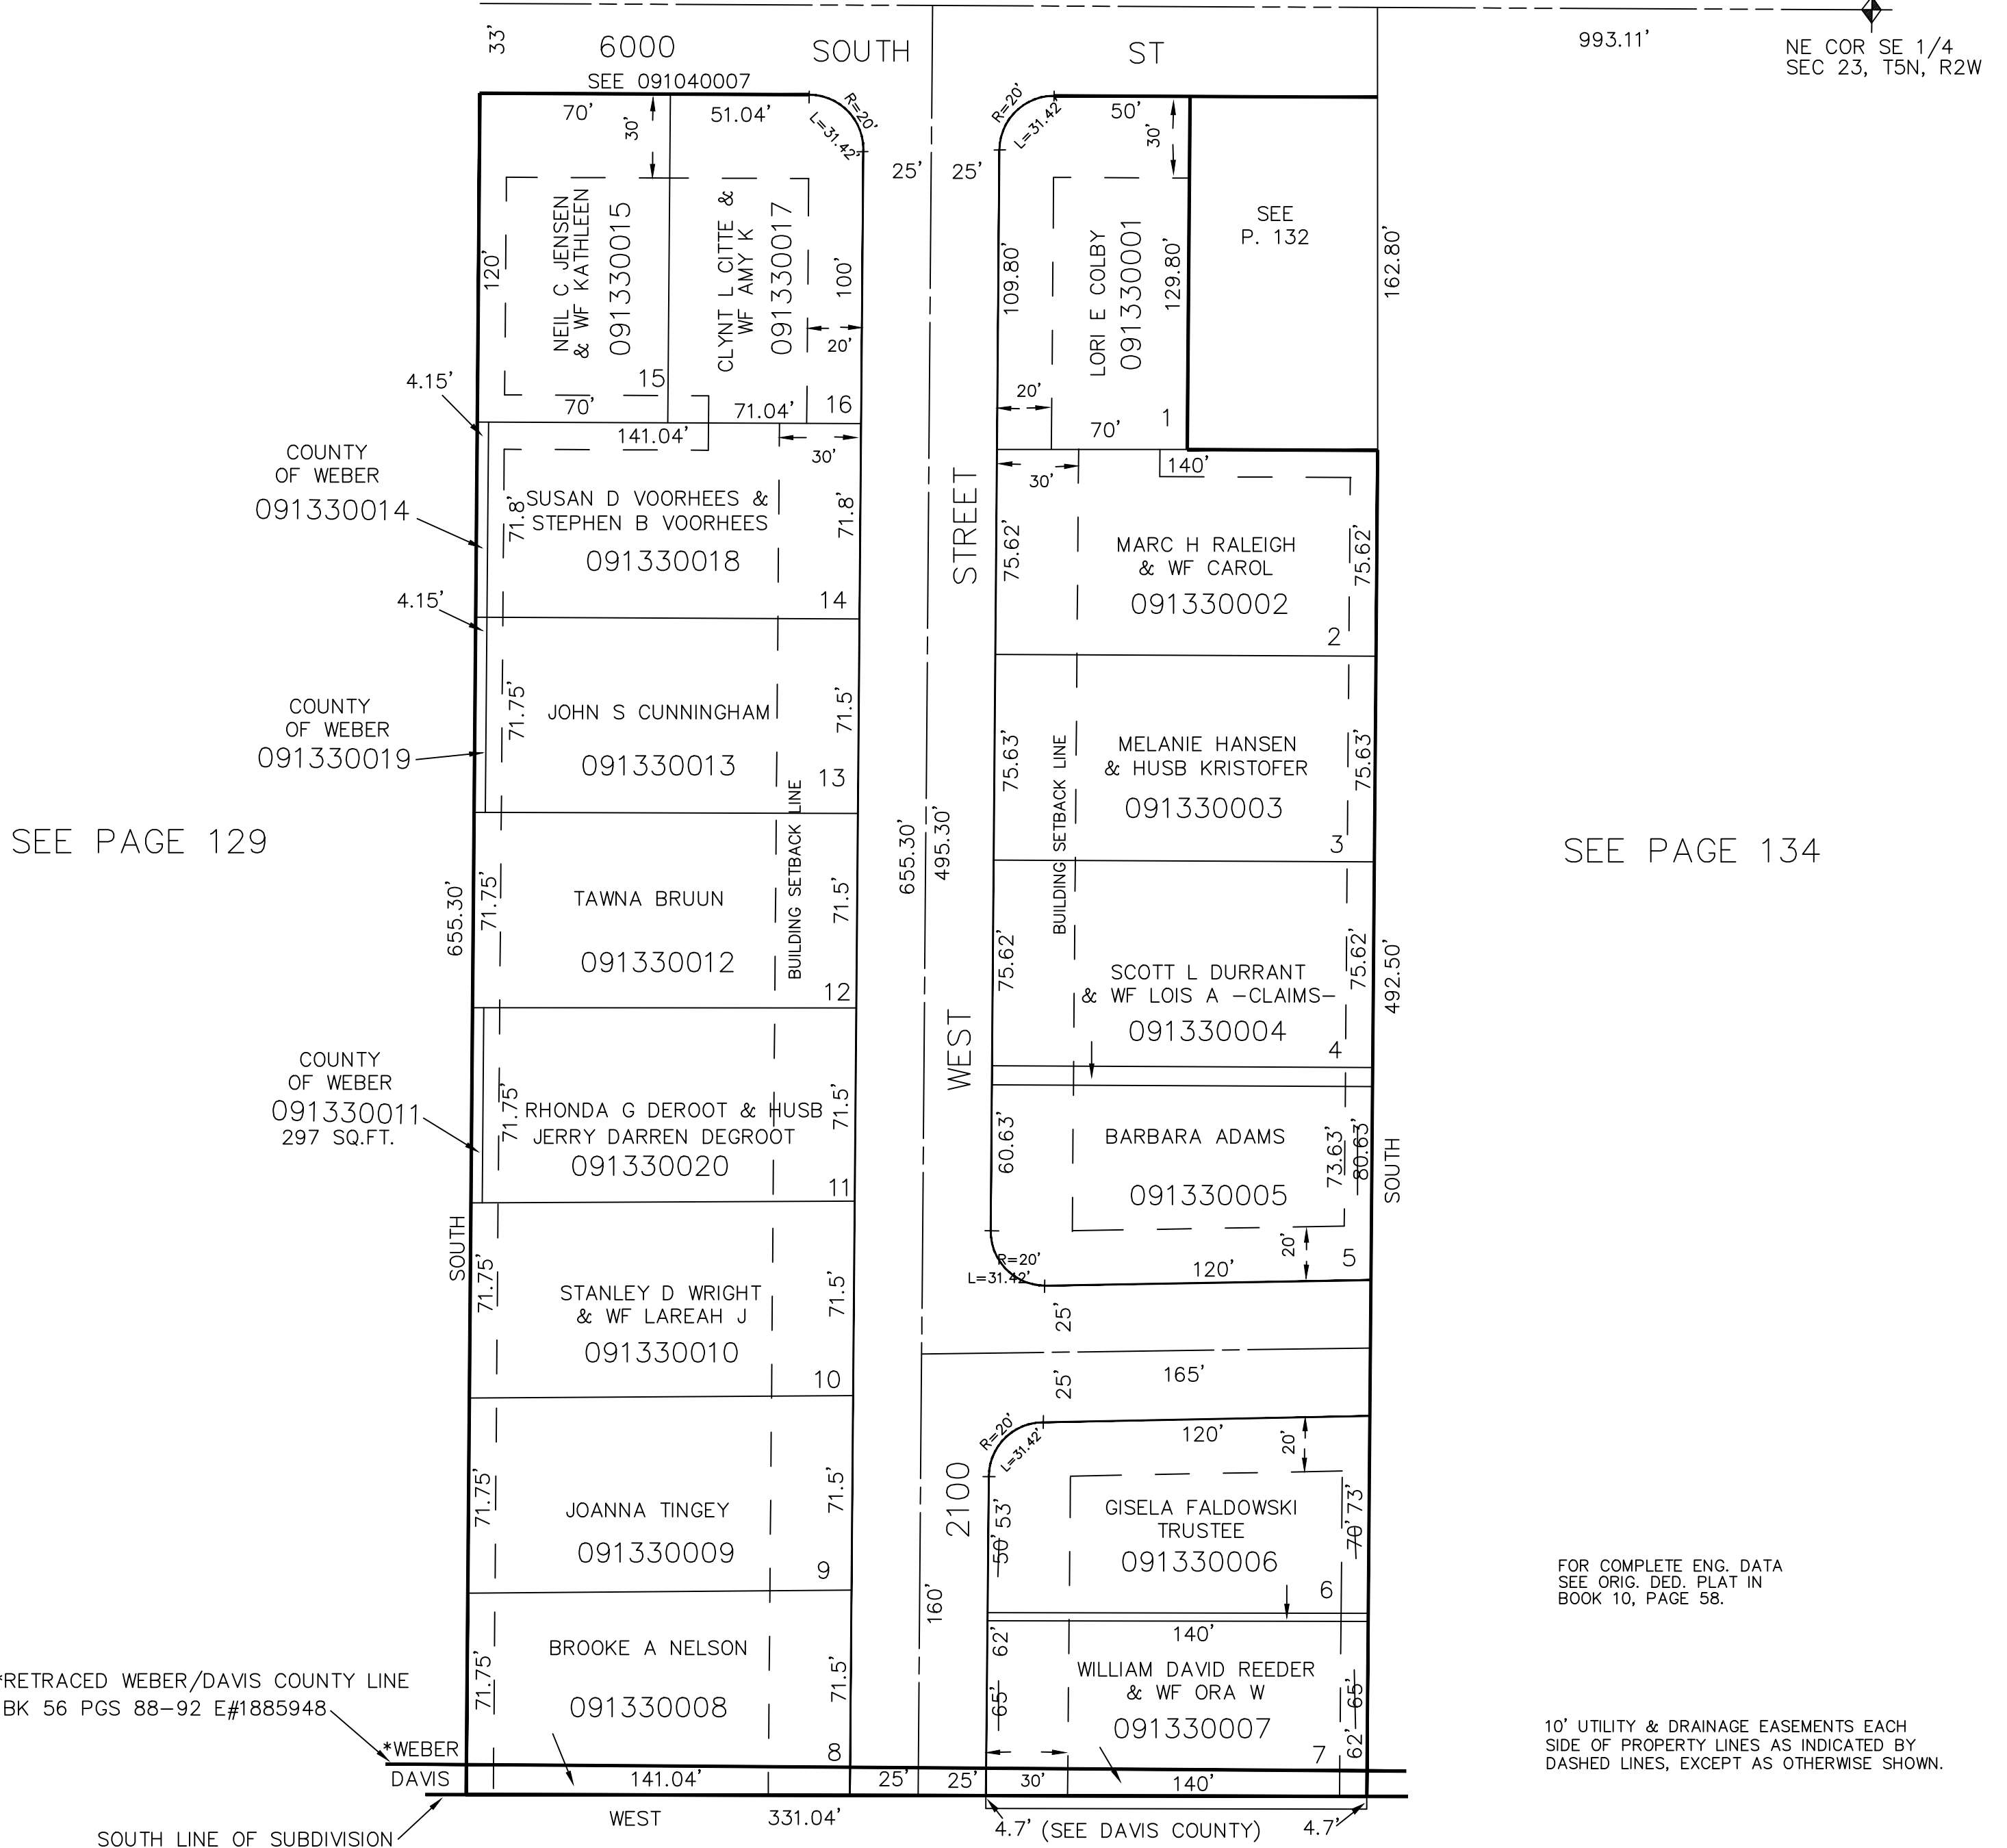

SEE PAGE 129

SEE PAGE 134

FOR COMPLETE ENG. DATA
SEE ORIG. DED. PLAT IN
BOOK 10, PAGE 58.

10' UTILITY & DRAINAGE EASEMENTS EACH
SIDE OF PROPERTY LINES AS INDICATED BY
DASHED LINES, EXCEPT AS OTHERWISE SHOWN.

*RETRACED WEBER/DAVIS COUNTY LINE
BK 56 PGS 88-92 E#1885948

*WEBER
DAVIS

SOUTH LINE OF SUBDIVISION