

PART S.E. 1/4 SEC. 23, T.5N., R.2W., S.L.B. & M.  
**ROYSET PARK ADDITION**

134

IN ROY CITY


SCALE 1" = 50'

TAXING UNIT: 41

SEE PAGE 132

SEE PAGE 133

SEE PAGE 131

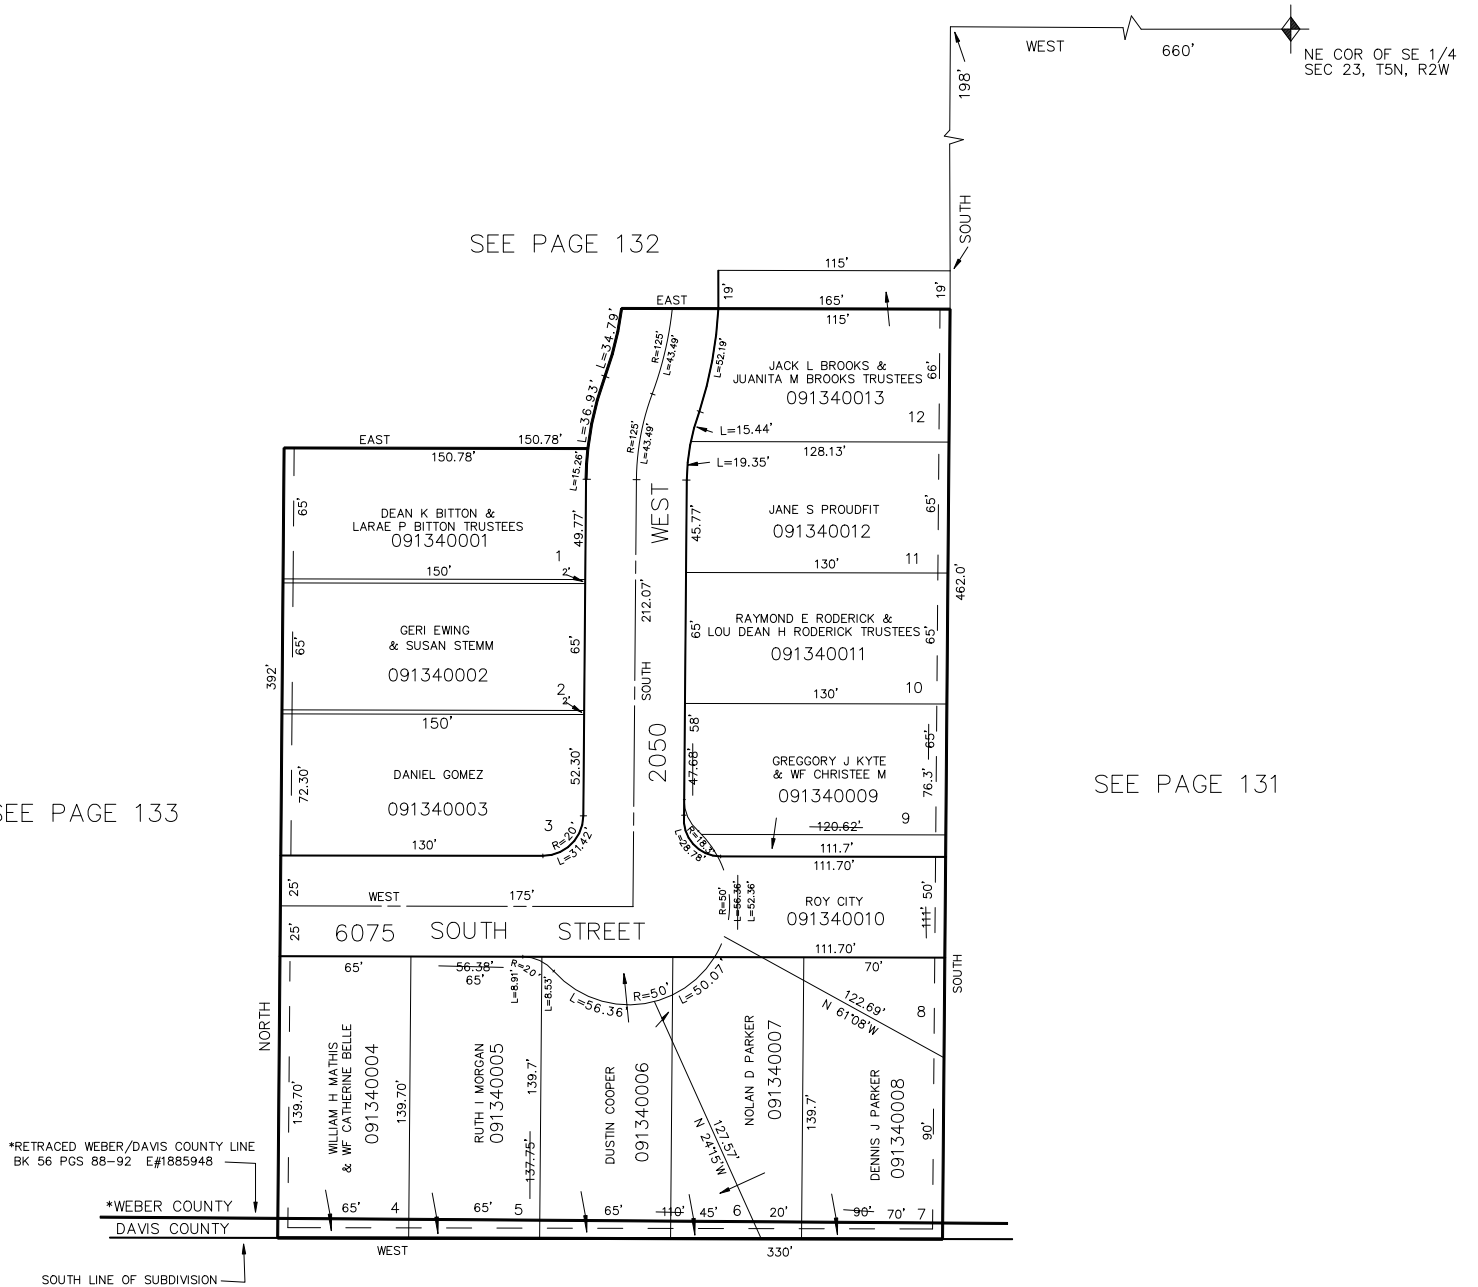

\*RETRACED WEBER/DAVIS COUNTY LINE  
 BK 56 PGS 88-92 E#1885948

\*WEBER COUNTY  
 DAVIS COUNTY

SOUTH LINE OF SUBDIVISION

5' UTILITY & DRAINAGE EASEMENTS  
 EACH SIDE OF PROPERTY LINES AS  
 INDICATED BY DASHED LINES,  
 EXCEPT AS OTHERWISE SHOWN.

FOR COMPLETE ENG. DATA SEE  
 ORIGINAL DEDICATION PLAT IN  
 BOOK 11, PAGE 22, OF RECORDS.