

PART S.E. 1/4 SEC. 23, T.5N., R.2W., S.L.B. & M.
ROYSET PARK ADDITION

134

IN ROY CITY


SCALE 1" = 50'

TAXING UNIT: 41

SEE PAGE 132

SEE PAGE 133

SEE PAGE 131

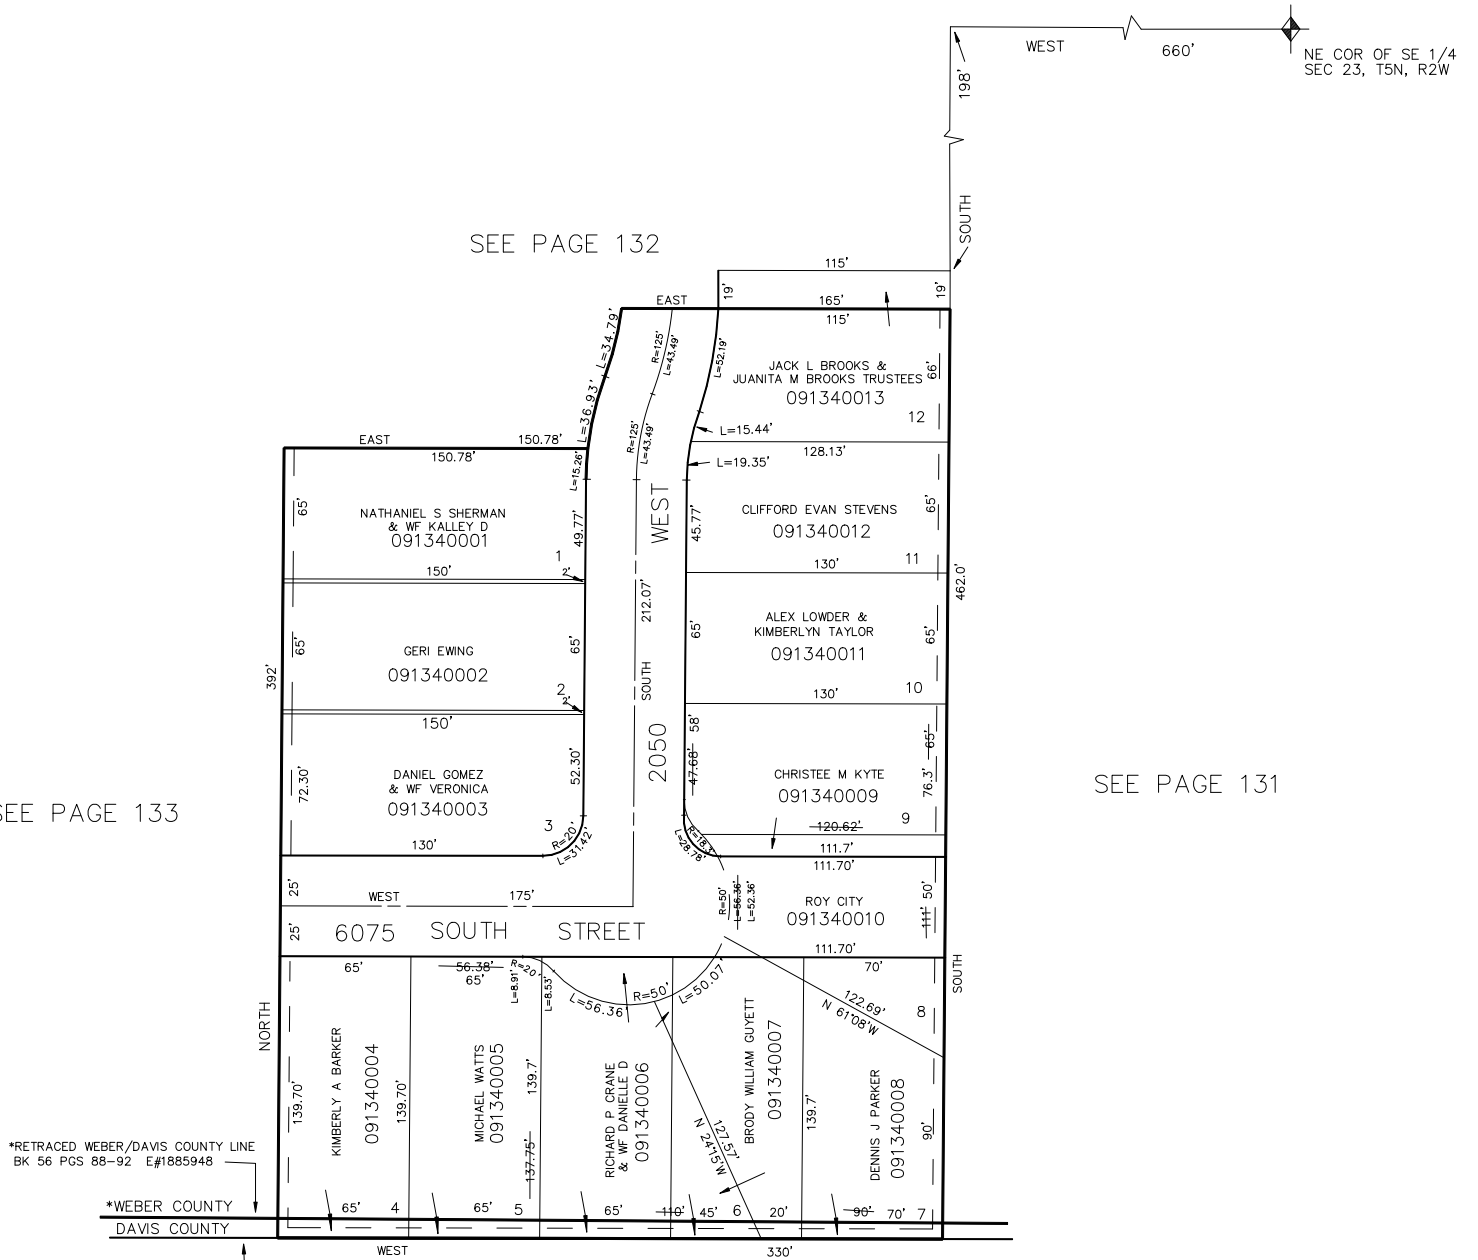

*RETRACED WEBER/DAVIS COUNTY LINE
 BK 56 PGS 88-92 E#1885948

*WEBER COUNTY
 DAVIS COUNTY

SOUTH LINE OF SUBDIVISION

5' UTILITY & DRAINAGE EASEMENTS
 EACH SIDE OF PROPERTY LINES AS
 INDICATED BY DASHED LINES,
 EXCEPT AS OTHERWISE SHOWN.

FOR COMPLETE ENG. DATA SEE
 ORIGINAL DEDICATION PLAT IN
 BOOK 11, PAGE 22, OF RECORDS.