

PART OF SE 1/4 OF SEC. 23, T.5N.R.2W. S.L.B.&M.  
**SUNSET DALE SUBDIVISION NO. I**

136


TAXING UNIT 41

IN ROY CITY

PREFIX 09-136

SCALE 1" = 50'

ROY WATER CONSERVANCY SUBDISTRICT

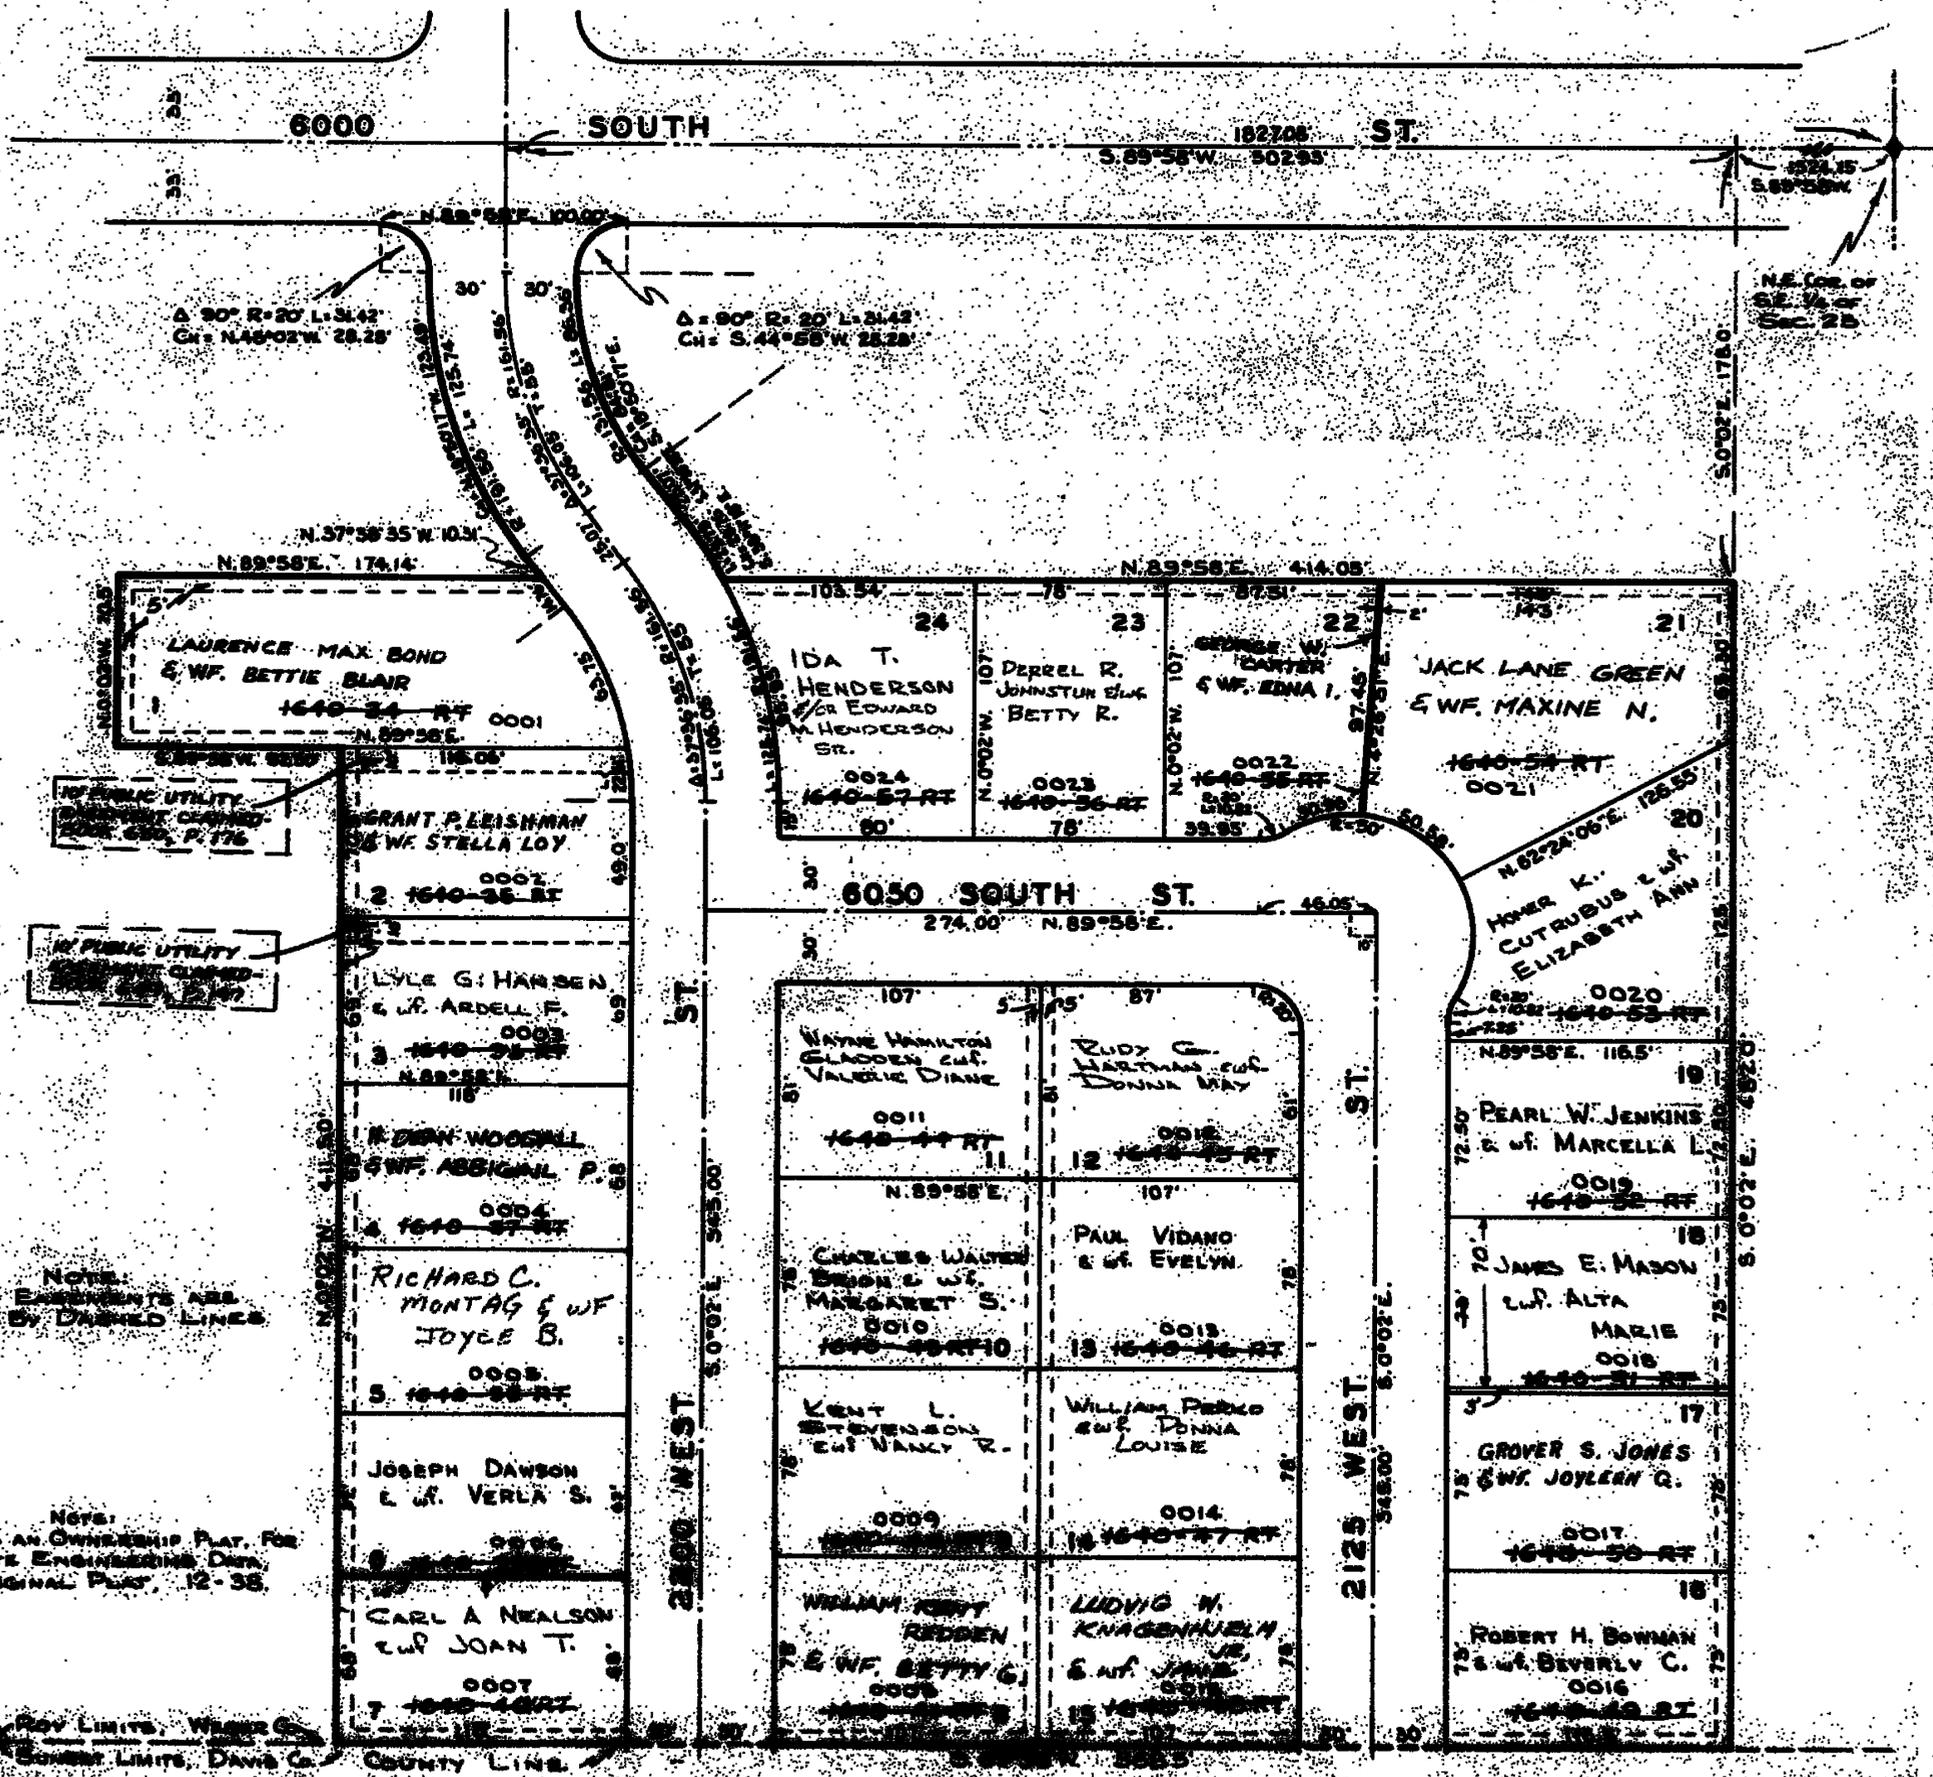

NO PUBLIC UTILITY  
 ENCUMBRANCE CLAIMED  
 BOOK 650, P. 176

NO PUBLIC UTILITY  
 ENCUMBRANCE CLAIMED  
 BOOK 650, P. 177

NOTE:  
 UTILITY ENCUMBRANCES ARE  
 SHOWN BY DASHED LINES

NOTE:  
 THIS IS AN OWNERSHIP PLAT, FOR  
 COMPLETE ENGINEERING DATA,  
 SEE ORIGINAL PLAT, 12-35

ROY LIMITS, WARD C  
 COUNTY LIMITS, DAVIS C  
 COUNTY LINE