

PART SE 1/4 SEC. 23, T5N, R2W, S.L.B. & M. SUNSET DALE SUBDIVISION NO.1

136

ROY CITY


TAXING UNIT: 41

SCALE 1" TO 50'

SEE PAGE 135

SEE PAGE 135

SEE PAGE 133

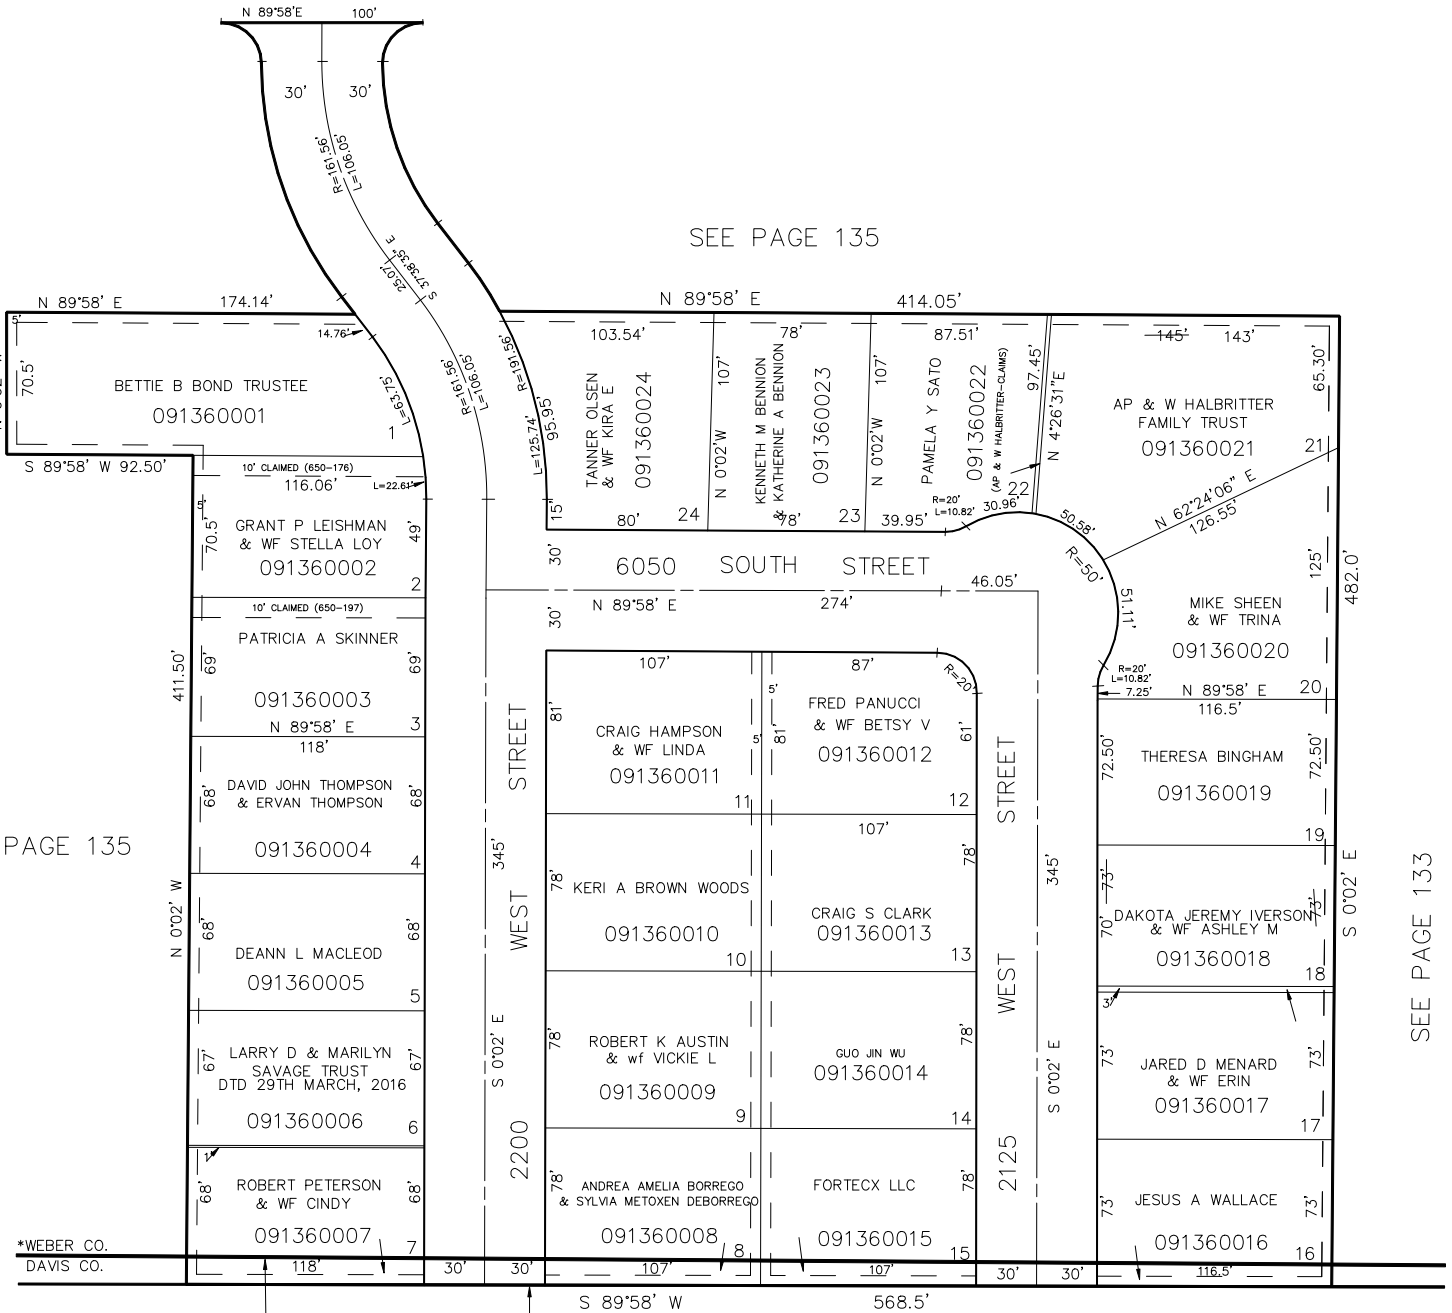

*RETRACED WEBER/DAVIS COUNTY LINE
BK 56 PGS 88-92 E#1885948

FOR COMPLETE ENG. DATA SEE
ORIGINAL DEDICATION PLAT IN
BOOK 12, PAGE 38 OF RECORDS.

5' UTILITY & DRAINAGE EASEMENTS EACH
SIDE OF PROPERTY LINES AS INDICATED BY
DASHED LINES, EXCEPT AS OTHERWISE SHOWN.

FOR TAX PURPOSES ONLY

S.H.L. 09-86