

N.W. 1/4 OF THE S.W. 1/4
SECTION 23, T.5N., R.2W., S.L.B. & M.

IN ROY CITY

TAXING UNIT: 41


SCALE 1" = 100'

SEE PAGE 123

SEE PAGE 124

SEE PAGE 123

1335' W
FR N.E. COR
OF S.E. 1/4

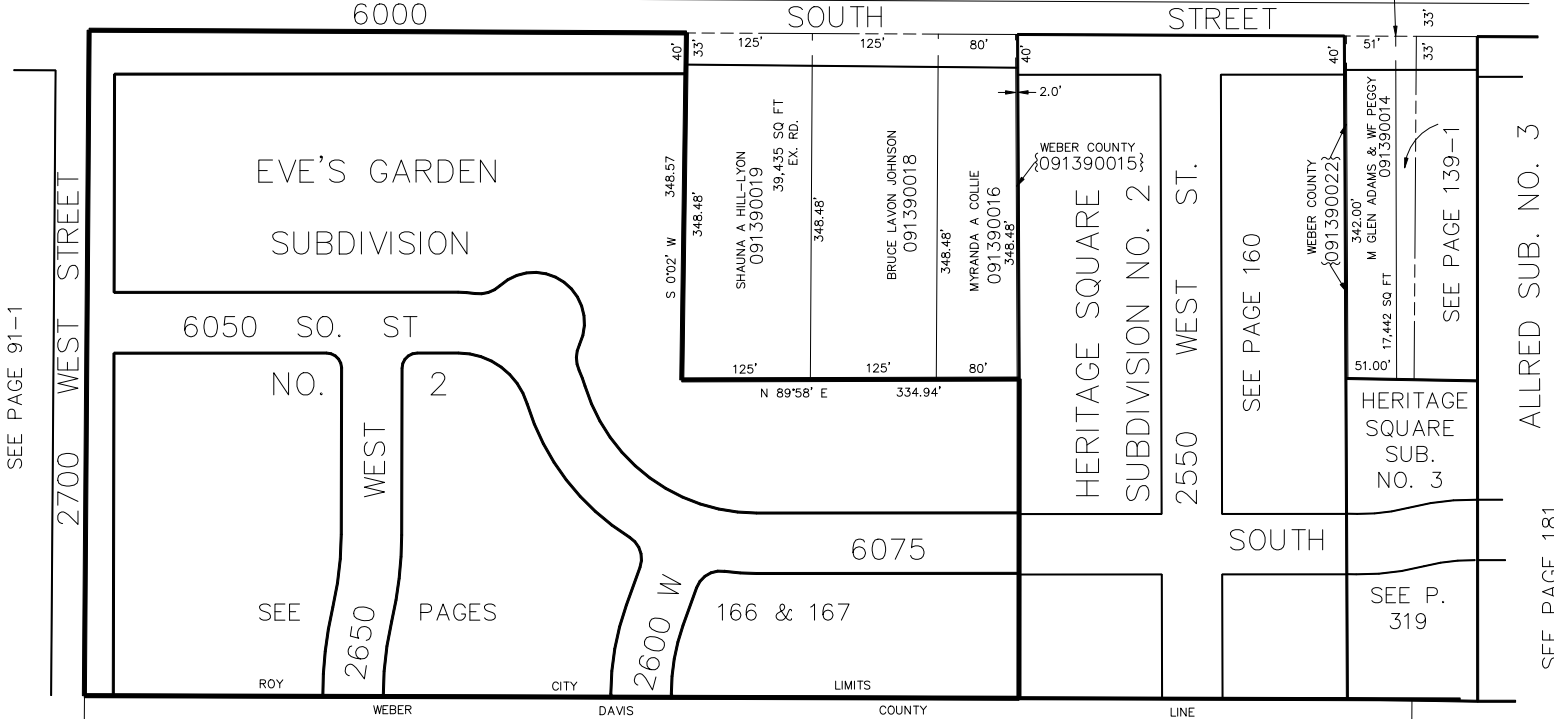

SEE PAGE 91-1

2700 WEST STREET

EVE'S GARDEN
SUBDIVISION

6050 SO. ST
NO. 2

SEE

2650 WEST

PAGES

ROY

WEBER

CITY

DAVIS

2600 W

166 & 167
LIMITS

COUNTY

2550 WEST ST.

HERITAGE SQUARE
SUBDIVISION NO. 2

SOUTH

SEE PAGE 160

HERITAGE
SQUARE
SUB.
NO. 3

SEE P.
319

LINE

WEBER COUNTY
091390022

342.00'
M. GLEN ADAMS & WIFE
091390014

17,442.50 FT

51.00'

33'

SEE PAGE 139-1

ALLRED SUB. NO. 3

SEE PAGE 181

DAVIS

COUNTY