

S.W. 1/4 OF N.W. 1/4

SECTION 24, T. 5 N., R. 2 W., S. L. B. & M.

PREFIX: 09-142

TAXING UNIT: 40,41


NORTH DAVIS COUNTY SEWER DISTRICT - RT & RTY (40 & 41)

ROY WATER CONSERVANCY SUBDISTRICT = RT (OUTSIDE = RTY) (41)

HOY WATER CONSERVANCY SUBDISTRICT 2 M1 (OUTSIDE M1
BOUNDARY FOLLOWS THE WESTERLY "NO ACCESS" LINE OF THE
INTERSTATE HIGHWAY NO. 15.

IN ROY CITY

SCALE 1" = 100'

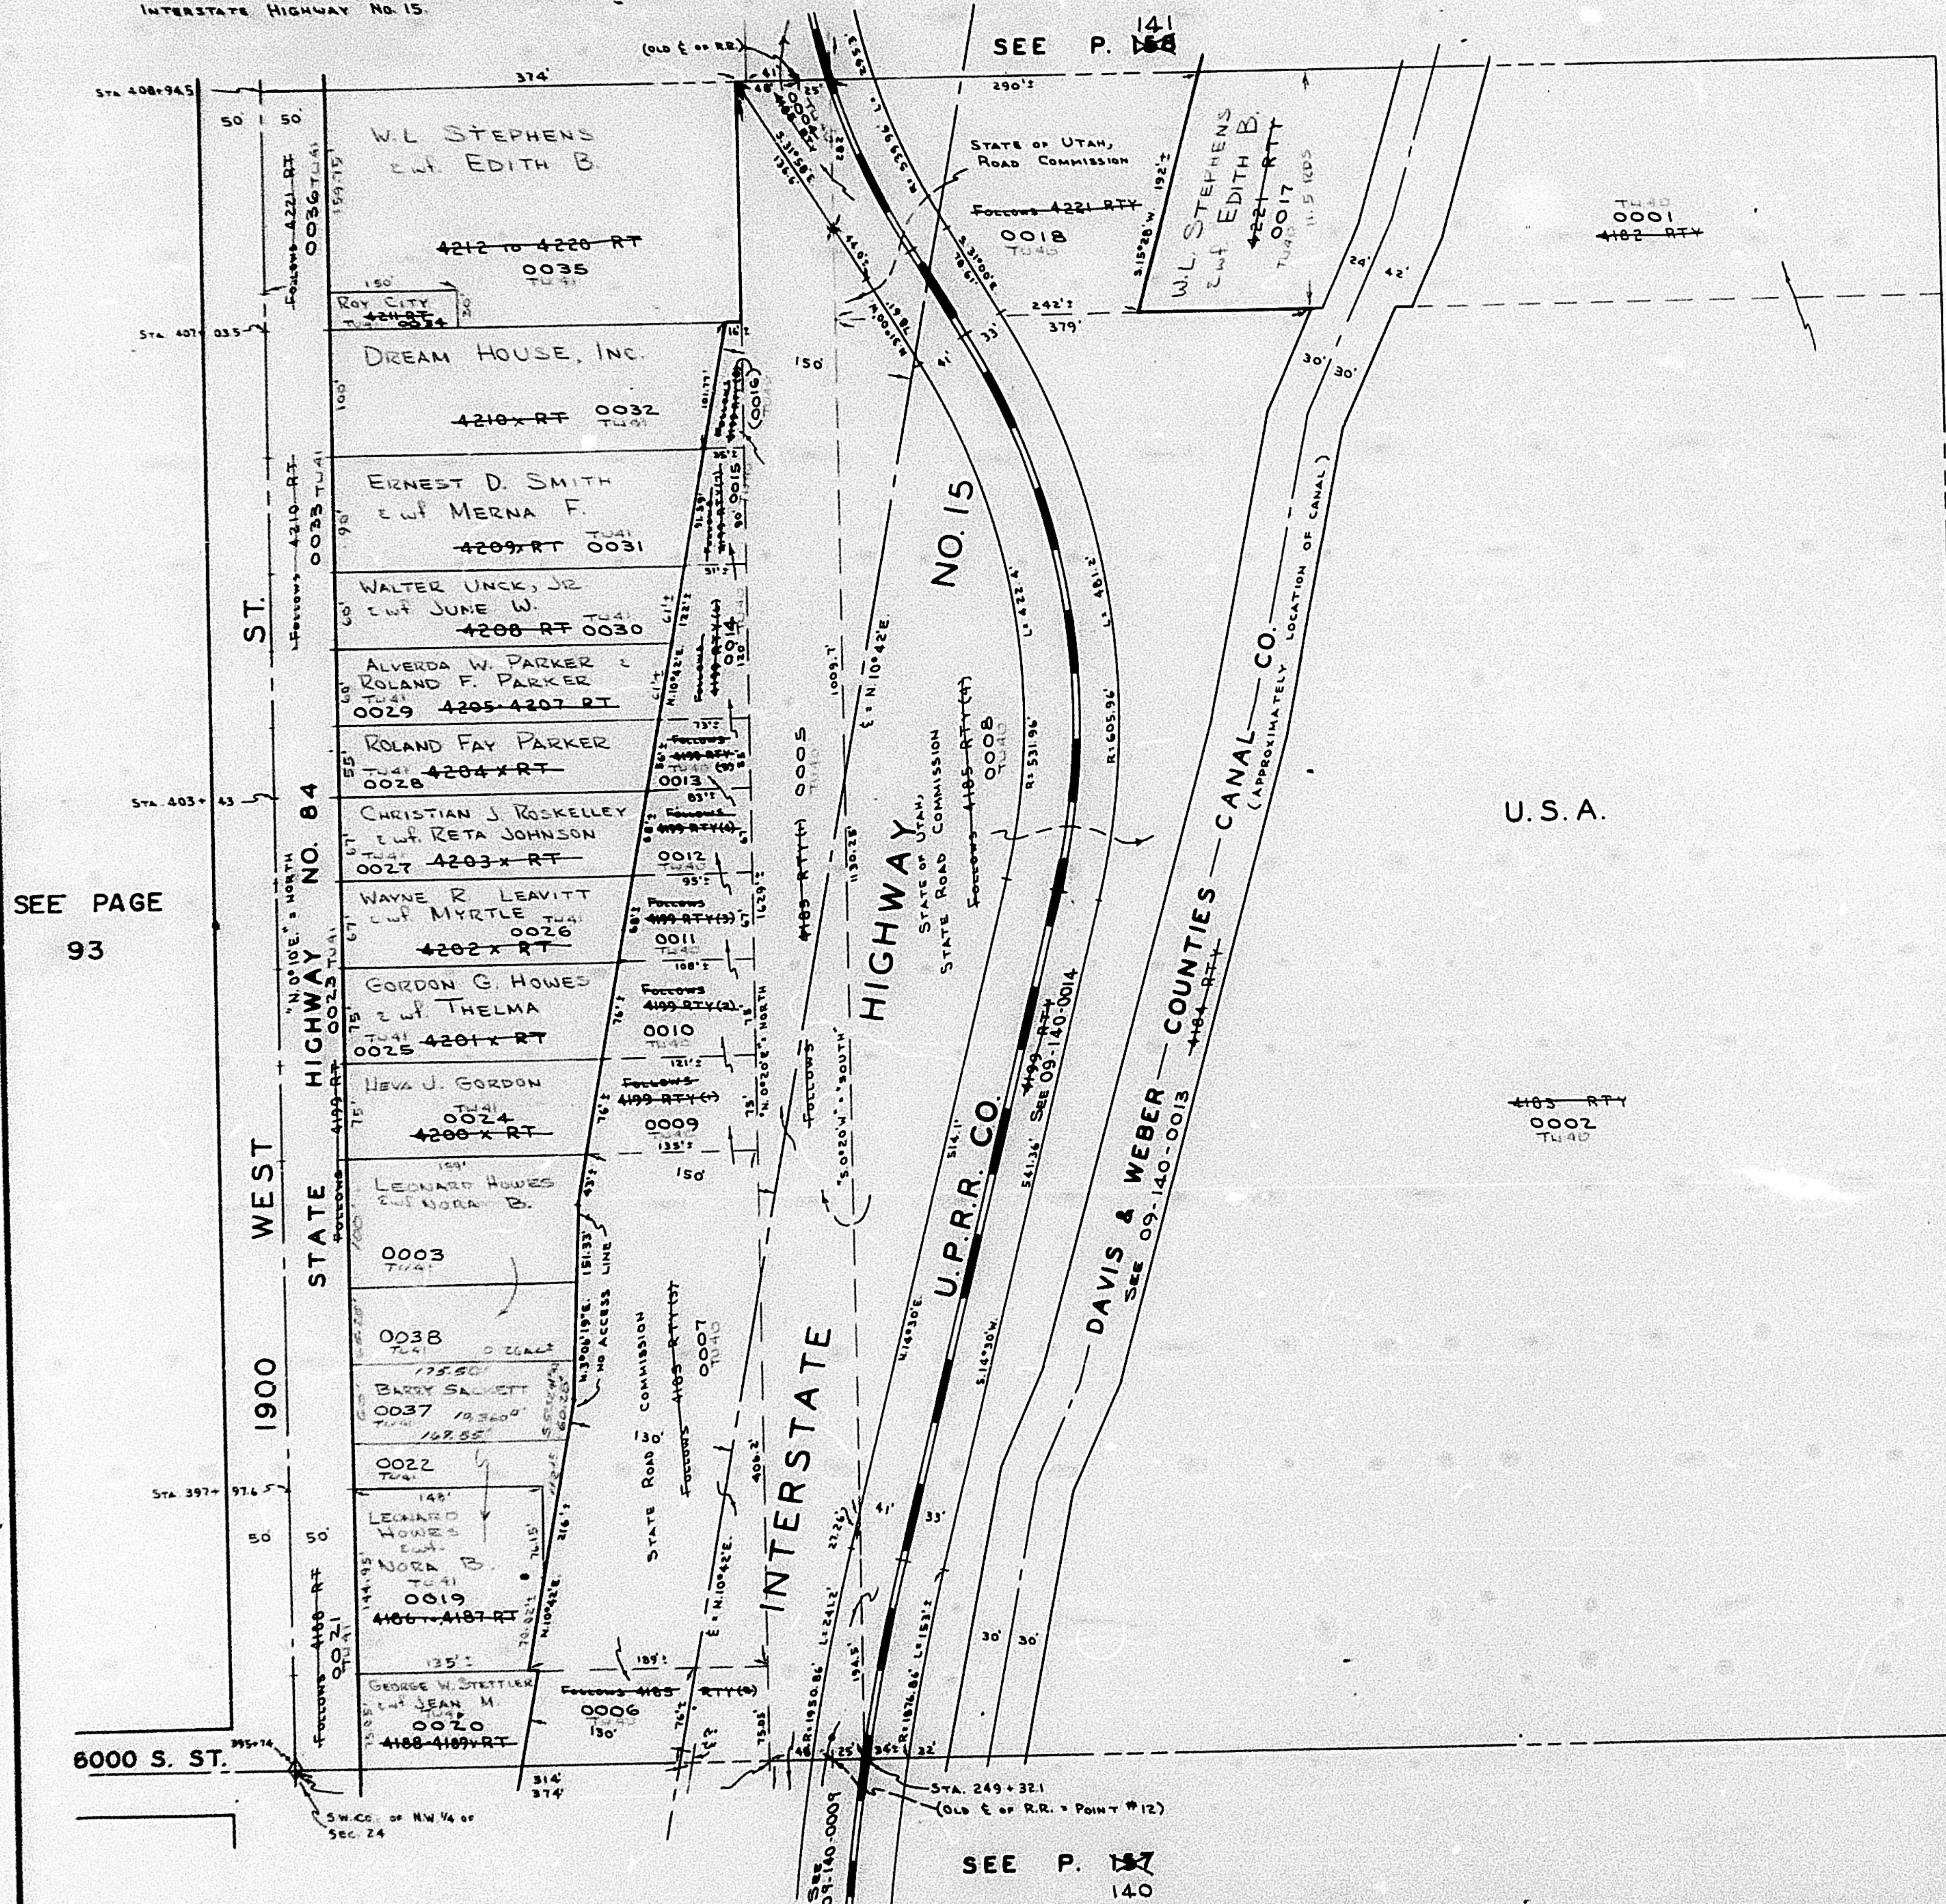

SEE PAGE
140

SEE P. ~~157~~
140