

PART N.E. 1/4 SEC. 22, T.5N., R.2W., S.L.B. & M.
GOODFELLOW SUBDIVISION NO.2

TAXING UNIT: 41

IN ROY CITY
 SCALE 1" = 50'

5600 SOUTH ST.


NE COR OF NE 1/4
 SEC 22, T5N, R2W

SEE PAGE 86

SEE PAGE 86

SEE PAGE 86

SEE PAGE 87

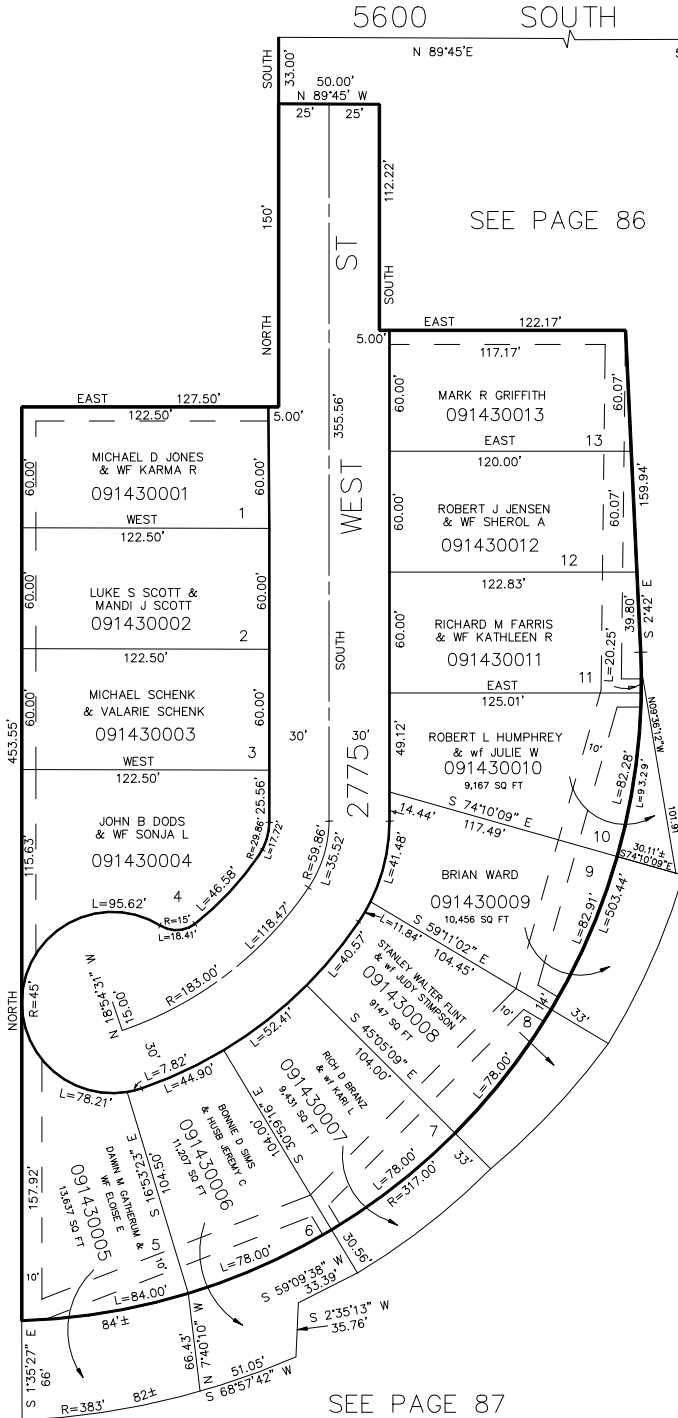

7' UTILITY & DRAINAGE EASEMENTS
 EACH SIDE OF PROPERTY LINE AS
 INDICATED BY DASHED LINES,
 EXCEPT AS OTHERWISE SHOWN.

FOR COMPLETE ENG. DATA
 SEE ORIG. DED. PLAT IN
 BOOK 16, PAGE 30.